
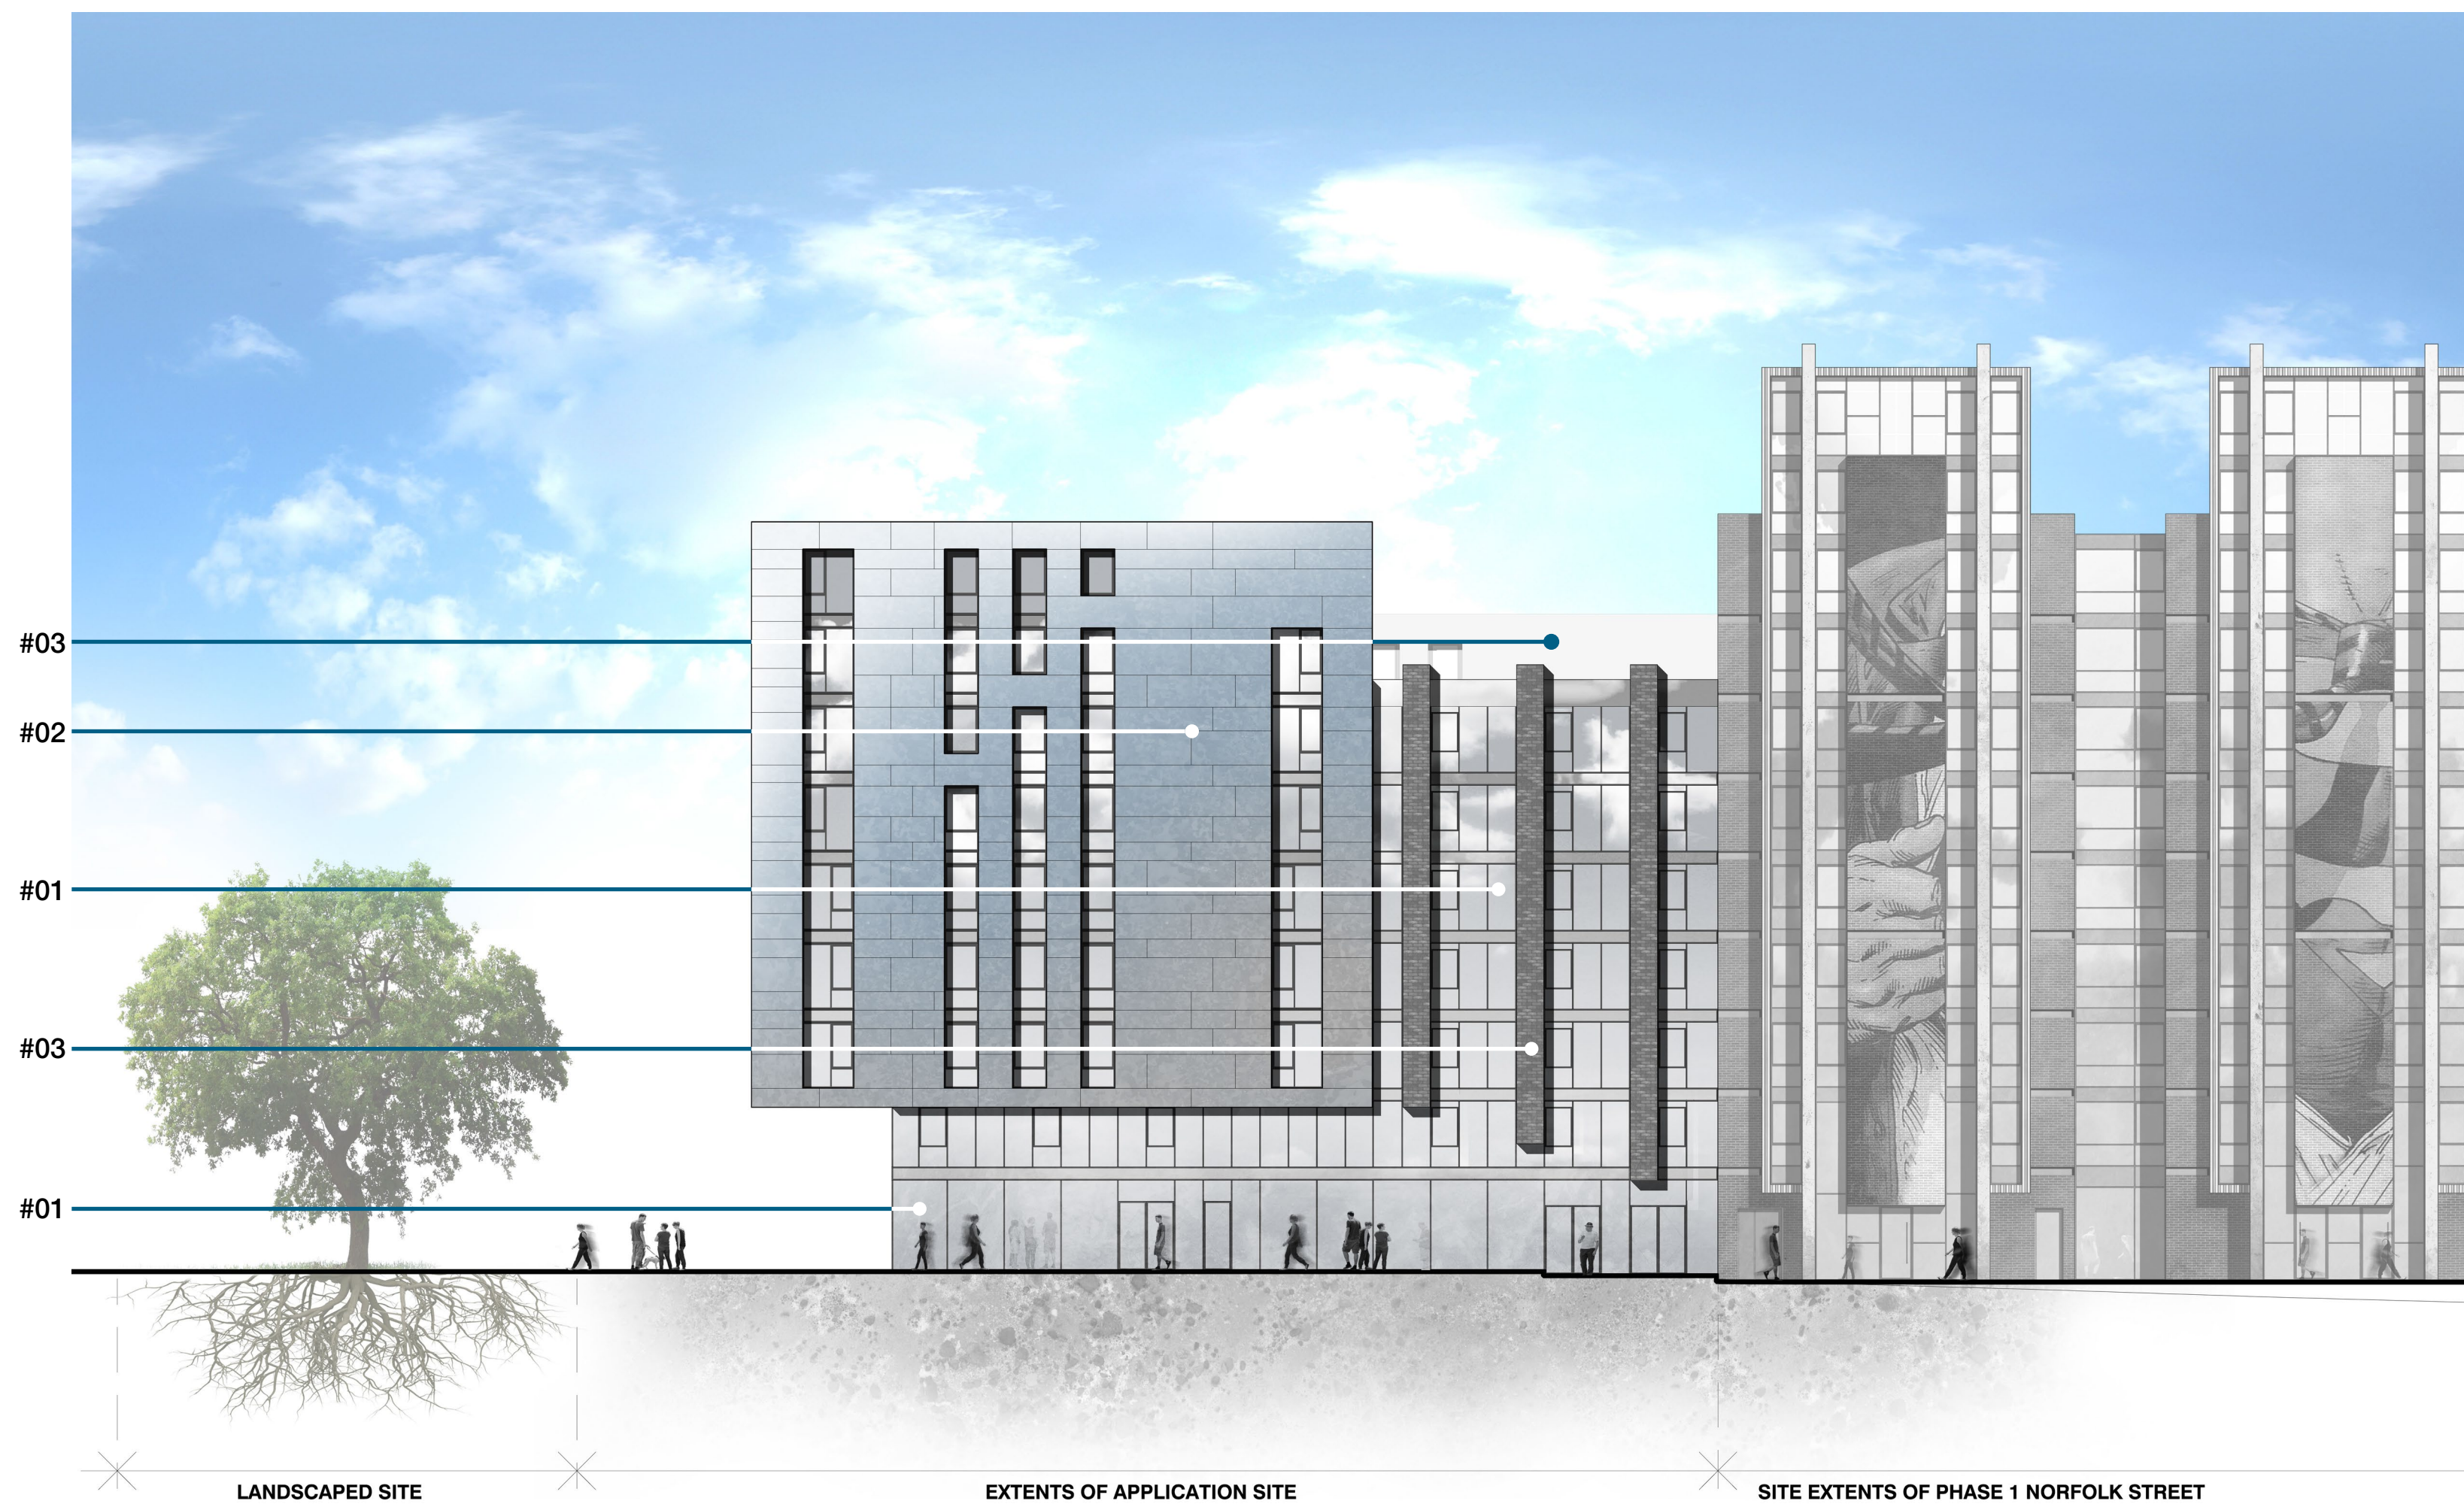
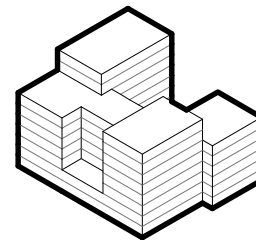
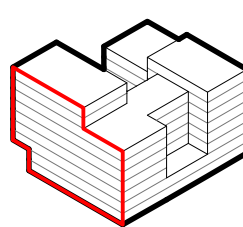
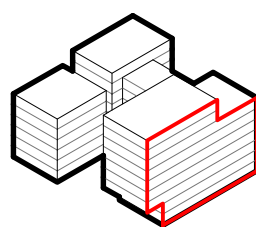
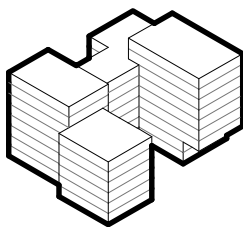


▽ ELEVATION EE

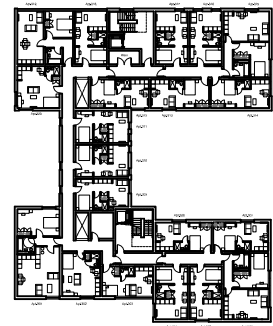

KEY

- 1. GLAZING
- 2. FABRICATED METAL CLADDING
PANEL WITH NATURAL FINISH
- 3. FACING BRICK
- 4. COR-TEN
- 5. CONCRETE

NOTES					
1. This drawing is copyright of BLOK architecture Ltd					
2. Do not scale from this drawing.					
3. Use figured dimensions only					
A	10.04.15	Issued for planning.	TL	PJM	
rev.	date		dm	aud	
drawing status					
PLANNING					
Second Floor Edward Pavilion Albert Dock Liverpool L3 4AF 0151 658 0200 info@blokarchitecture.co.uk www.blokarchitecture.co.uk					
Client	PHD1	Scale	Drawn	Checked	Date
Job title	NORFOLK STREET PHASE 2 - LIVER GREASE	1:200@ A1	TL	PJM	27.03.2015
Drawing title	RENDERED ELEVATION EE	job number	15-057	drawing number	PL(00)204

BLOK

scale 1:200 0 10m