



3-Bed Townhouse Level 1
Gross Internal Area: 110.5sqm

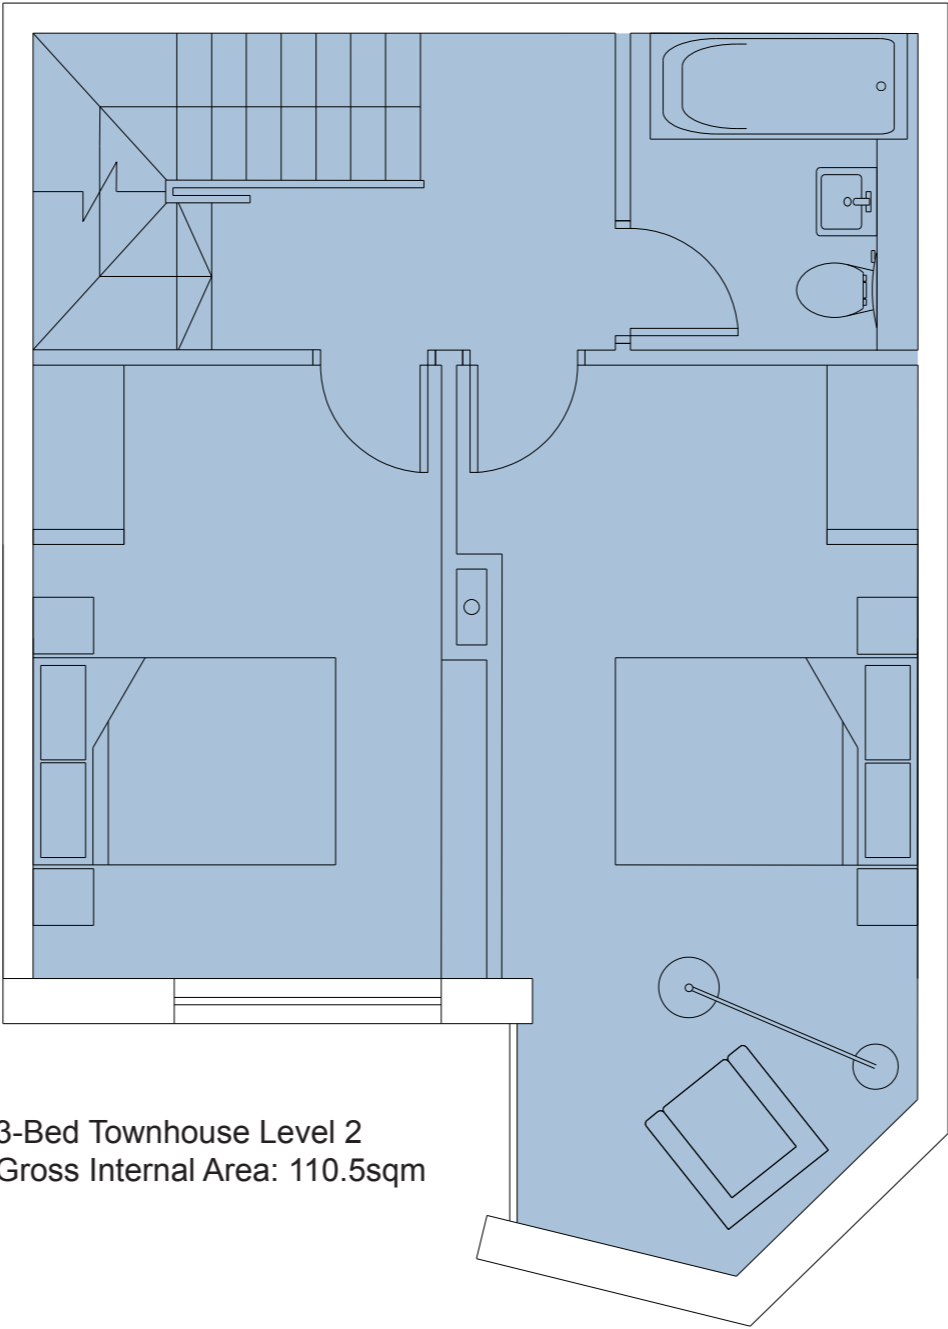

3-Bed Townhouse Level 2
Gross Internal Area: 110.5sqm

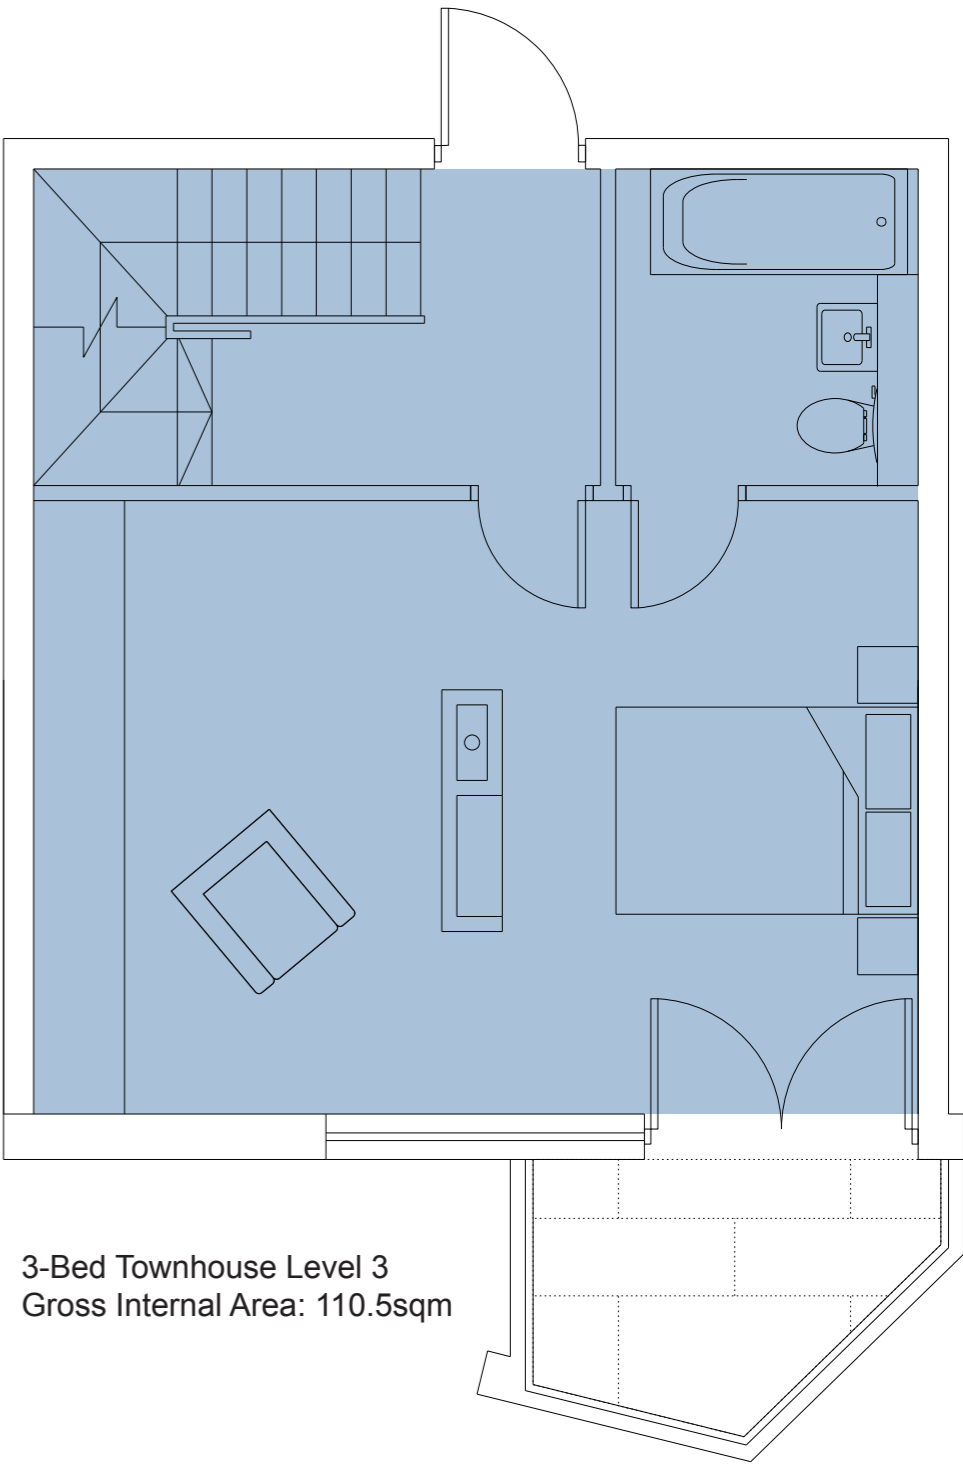

3-Bed Townhouse Level 3
Gross Internal Area: 110.5sqm

NOTES				
1. This drawing is copyright of BLOK architecture Ltd				
2. Do not scale from this drawing				
3. Use figured dimensions only				
A	17.08.15	Updated planning submission.		-
-	30.07.15	Full planning submission.		-
rev.	date	dm	aud	
drawing status				
PLANNING				

Second Floor
Edward Pavilion
Albert Dock
Liverpool
L3 4AF
0151 958 0200
info@blokarchitecture.co.uk
www.blokarchitecture.co.uk

BLOK

Client	NORTH POINT GLOBAL	Scale	Drawn	Checked	Date
Job title	NEW CHINATOWN	1:50 @A3	AG	AG	17.08.2015
Drawing title	3-BED TOWNHOUSE	14-66.1	Drawing number	PL(00)160	Issue
					A

