



SECTION AA

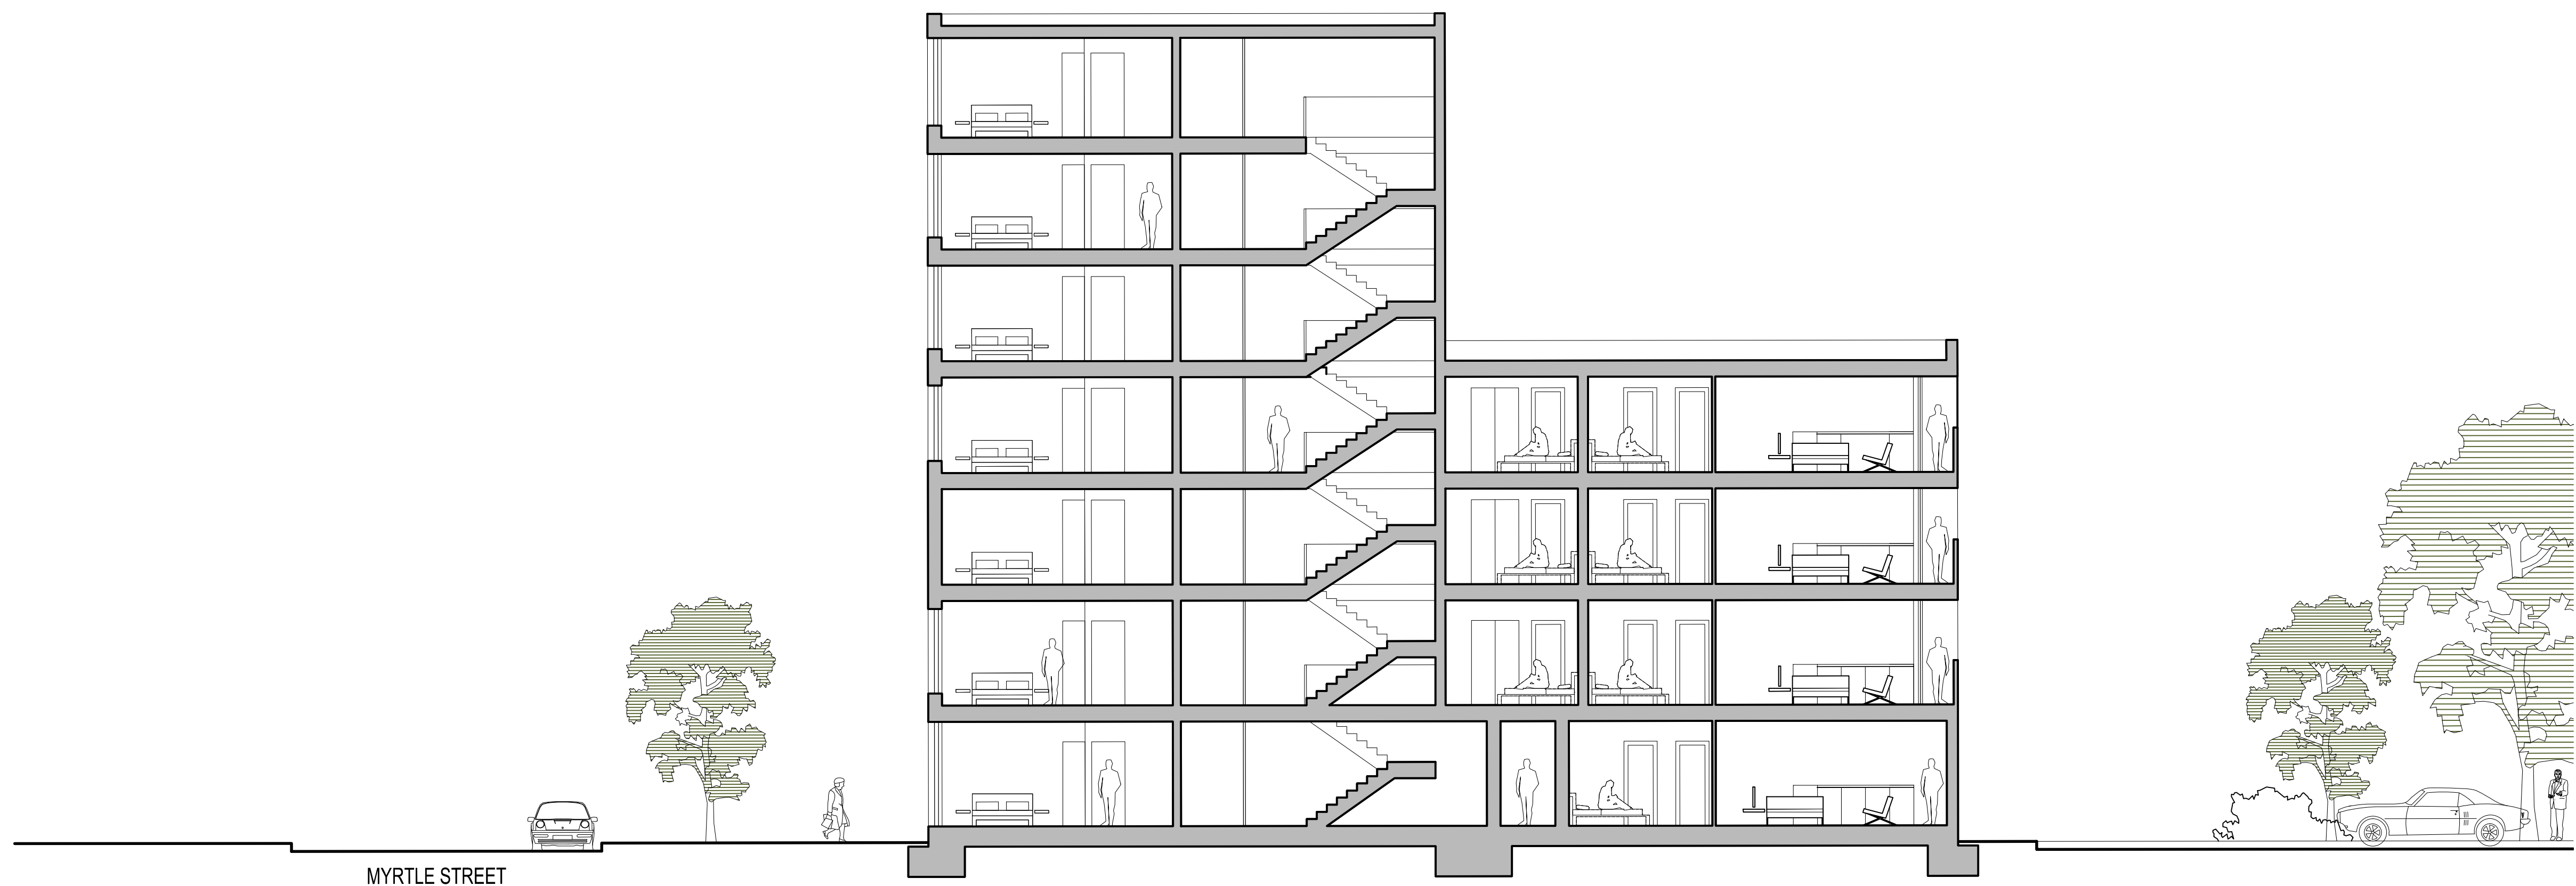

SECTION BB

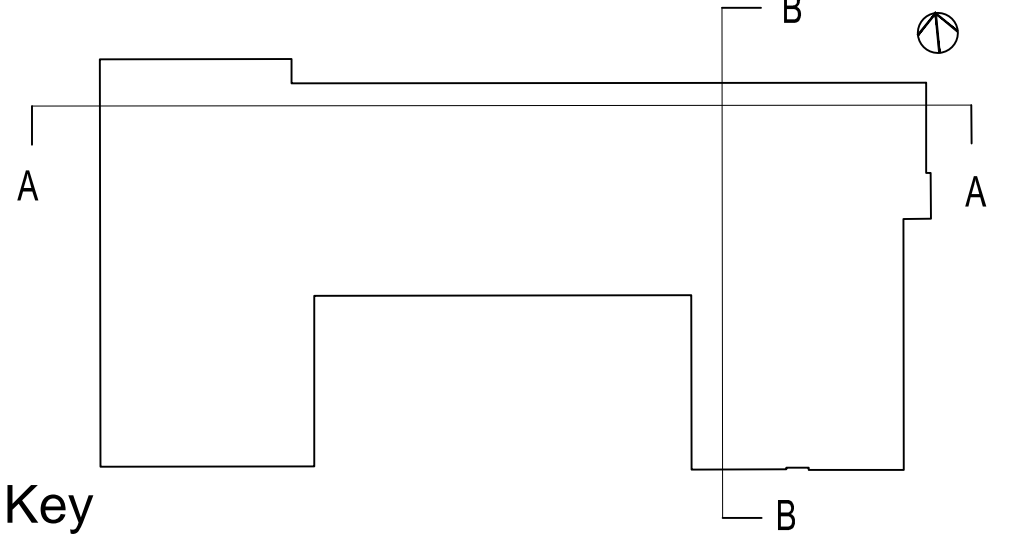

Key
Scale 1:500



NOTES

1. This drawing is copyright of L7 architects

2. Do not scale from this drawing

3. Use figured dimensions only

rev.	date	dm	aud
drawing status			
Planning			

2a Myrtle Street
Liverpool
L7 7DP
0151 708 5150
office@l7architects.co.uk
www.l7architects.co.uk

L7 architects

Client	CARPENTER INVESTMENTS	Scale	1:500/8A1	Drawn	BS	Checked	BS	Date	01.10.13
Job title	VINE STREET DEPOT	Job number	13-021	Drawing number	PL(00)300	Issue			
Drawing title	PL(00)300 BLOCK A SECTIONS								