



A Location Plan
Scale 1:5000@A1

B Section
Scale 1:100@A1

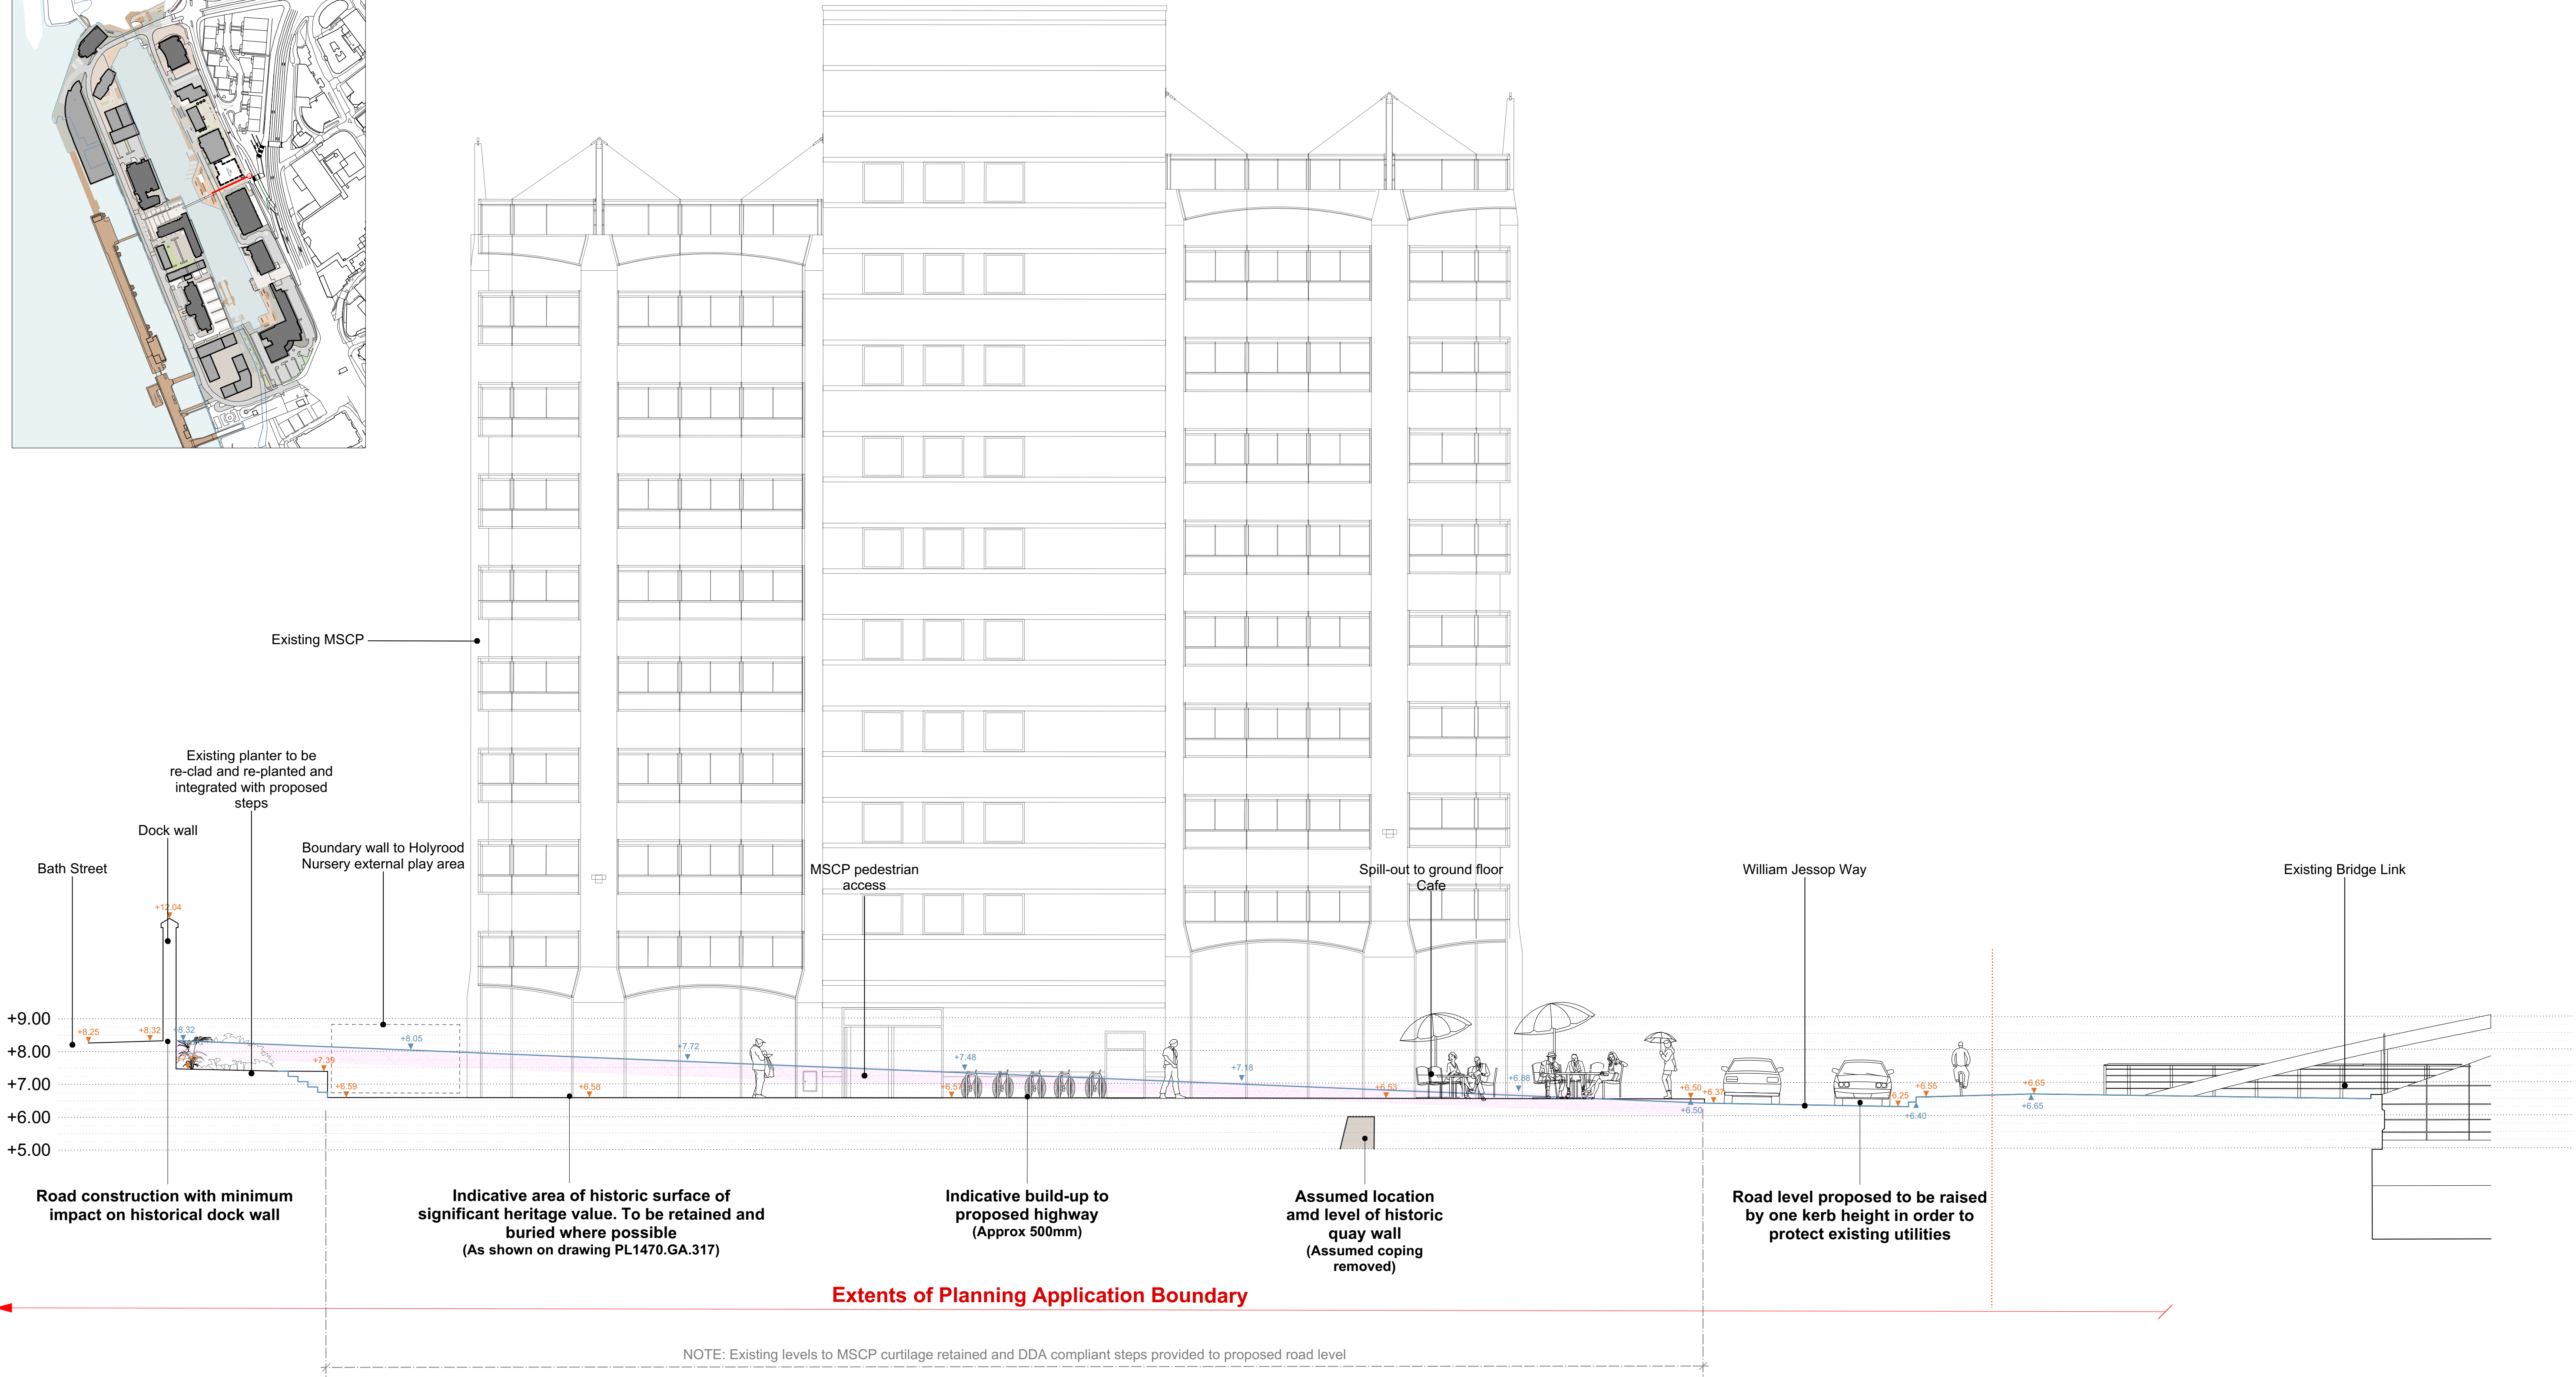

Key	
	Existing Surface Level
	Proposed Surface Level
	Existing Spot Height
	Proposed Spot Height
	Proposed Gradient
	Proposed Highway Build-Up
	Extent Of Existing Material To Be Reclaimed
	Historic Quay Wall

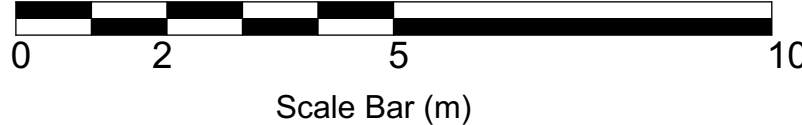

07	04-12-17	Planning	JV	JD
06	06-11-17	Planning	JV	JD
05	04-09-17	Planning	JV	JD
04	29-08-17	Draft for costing	JV	JD
03	24-08-17	Draft for costing	JV	JD
02	17-08-17	Draft	JV	JD
01	15-08-17	Draft	JV	JD
Issue	Date	Status	Drawn	Apprvd.

Client	Peel Holdings		
Project	Liverpool Waters Princes Dock - Dock Wall Opening		
Drg Title	Plot Section 1 Existing MSCP		
Created on	09/05/16	Created by	JV
		Approved by	JD
Scale	1:100	Size	A1
		Status	Planning
Drg No.	PL1470.GA.310		Issue
			07

Planit Intelligent Environments LLP
E: info@planit-ie.com W: planit-ie.com

MANCHESTER
2 Back Grafton St
Altrincham
WA14 1DY
T: 0161 928 9281

LONDON
18 Bowling Green Lane
London
EC1R 0BW
T: 0207 253 5678

THIS DRAWING IS COPYRIGHT PROTECTED AND MAY NOT BE REPRODUCED IN WHOLE OR PART WITHOUT WRITTEN AUTHORITY FROM THE OWNER.

NOTE:

- Do not scale from this drawing. Always work to noted dimensions.
- All dimensions are in millimetres unless otherwise stated.
- All setting out, levels and dimensions to be agreed on site.
- The dimensions of all materials must be checked on site before being laid out.
- This drawing must be read with the relevant specification clauses and detail drawings.
- Order of construction and setting out to be agreed on site.