

notes
this drawing and design is the copyright of aja architects llp and must not be reproduced in part or in whole without prior written consent. contractors must verify all dimensions on site before commencing work or preparing shop drawings. If in doubt ASK.

*fresh moor
garage
J.G. magh*

no. date revision by

aja

aja architects llp

110 Broadside Avenue
Coventry Business Park - Coventry CV5 6UB
Tel: 024 7625 3200 Fax: 024 7625 3210
e-mail:

AJA Architects LLP is a limited liability partnership registered in England No. OC326721

project

**BROADSIDE
AXIS BUSINESS PARK
LIVERPOOL**

client

TJ Morris

drawing


**SECTION 106 AGREEMENT
SITE PLAN**

scale 1:1250 @ A1 drawn EI

checked date APR08

no

4397 - 84

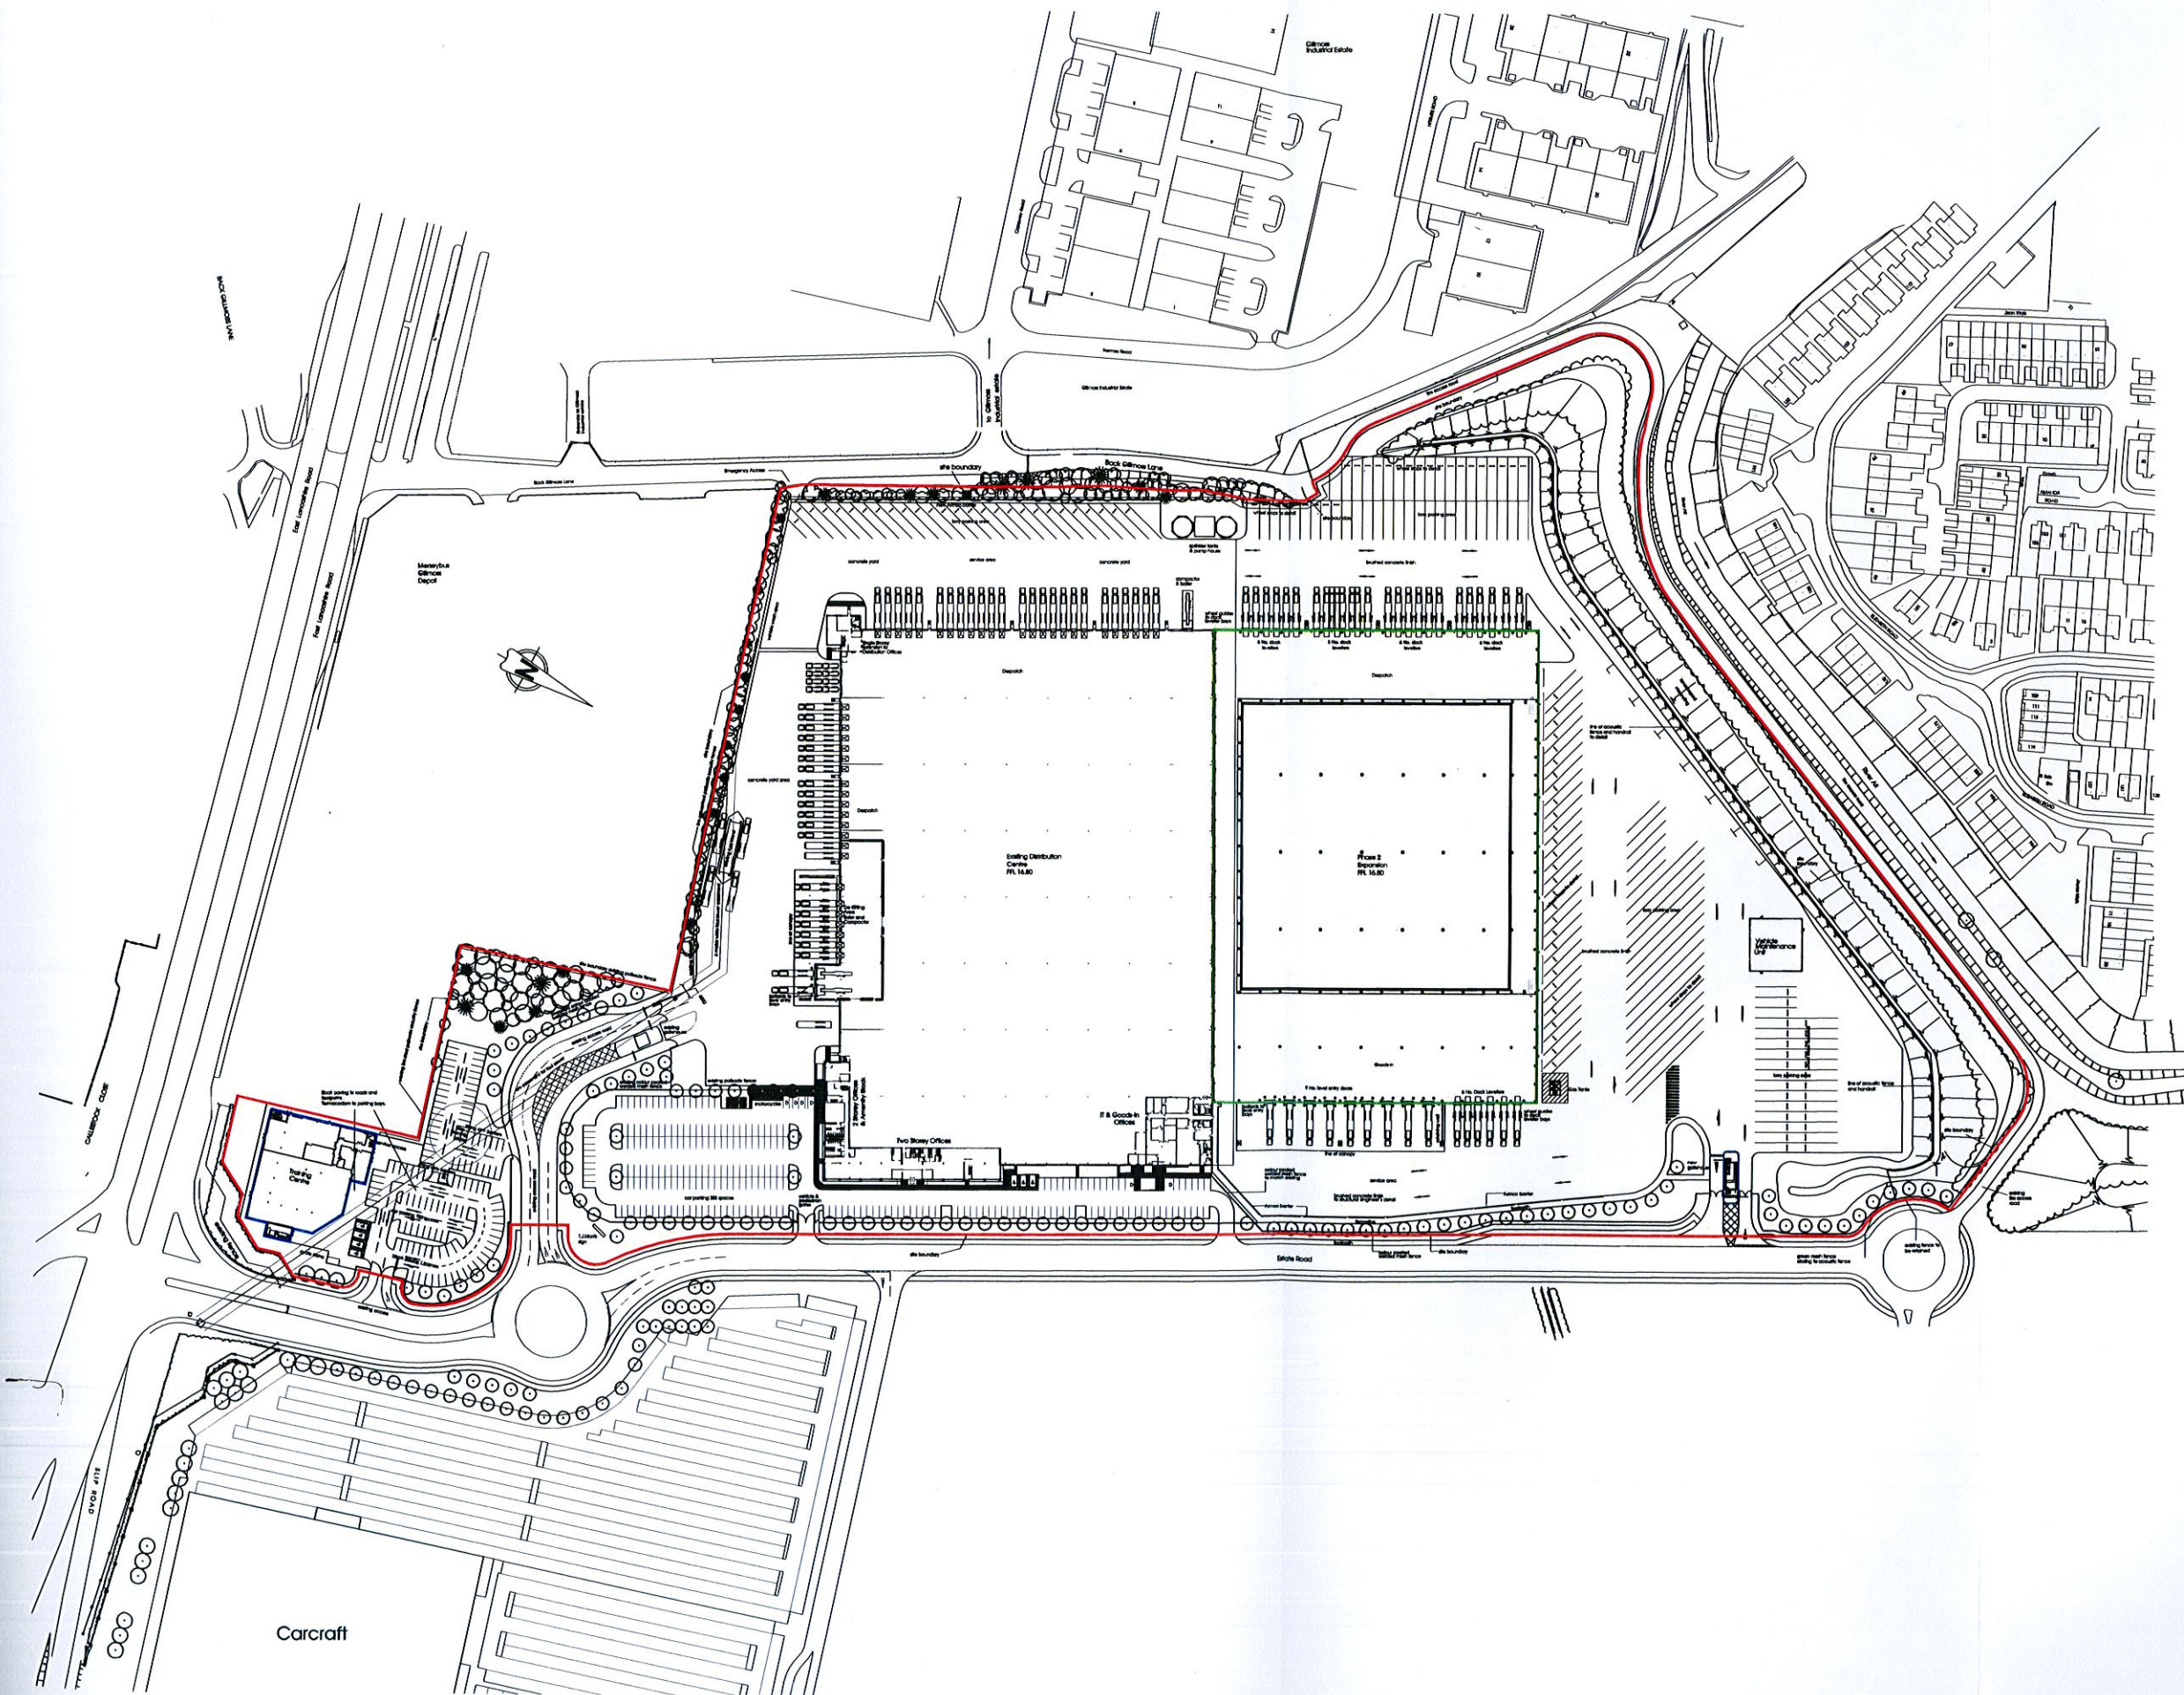

NOTES
This drawing and design is the copyright of aja architects llp and must not be reproduced in part or in whole without prior written consent. Contractors must verify all dimensions on site before commencing work or preparing shop drawings. If in doubt ASK.

Schedule of Materials TRAINING BUILDING

WALLS: Kingspan KS 900 & 600 HPS200 Colocast finished 'mini-microbe' MM & 'wave' WV profile composite steel cladding panels.
Colour - White (anti-microbial) & Alabaster Grey (leaves)

ROOF: Single ply membrane roof sheet
Colour - Grey

DOORS: Steel faced & framed security fire exit door and service entry door
Colour - Wedgewood Blue


GLAZING / ENTRANCES: Polyester powder coated aluminium framed curtain walling, windows & shopfronts
ENTRANCES: clear glazed sealed units with aluminium faced composite infill panels.
Colour - White (frames) / Alabaster Grey (infill panels) / Wedgewood Blue (doors)

EAVES: HPS200 finish flat & metal profiled cladding sheets
in downpipes painted as cladding (gloss finish)
Colour - Wedgewood Blue (fascias) / White Grey (soffits)


SIGNAGE: Internally illuminated signage by operation

EXTERNAL VENTS: In-line vents for a/c equipment, size and positions to be confirmed. Polyester powder coated colour as adjacent cladding panels

*fresh mums
lounge
J.G. Magh*

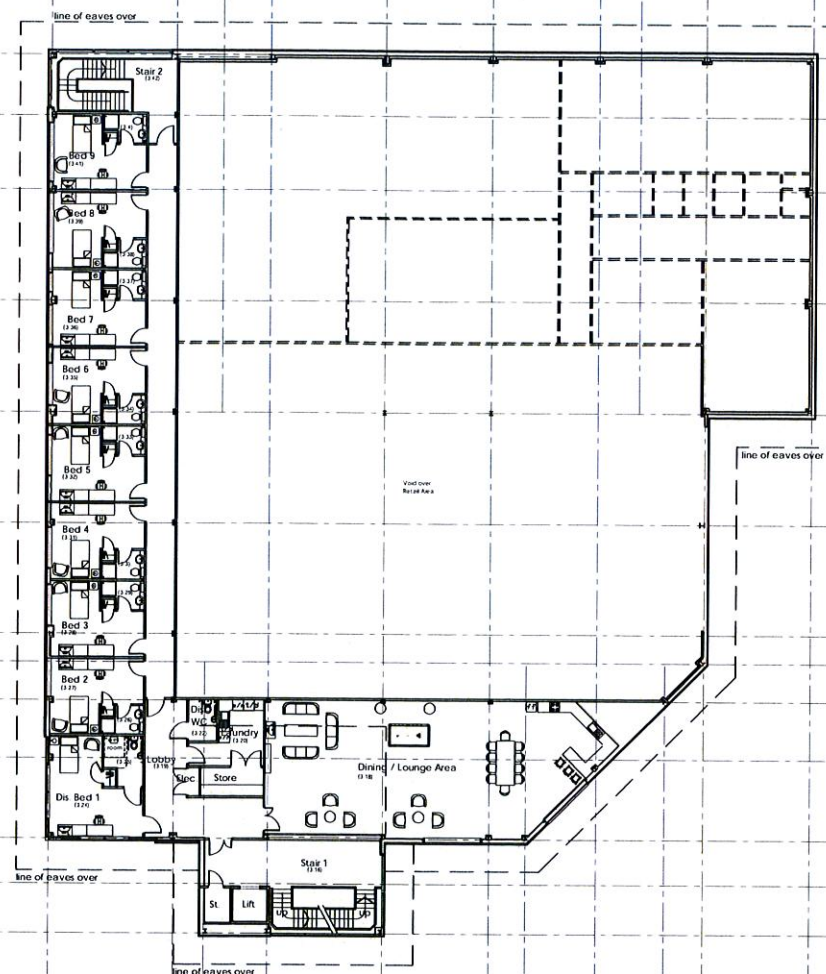

First Floor Plan

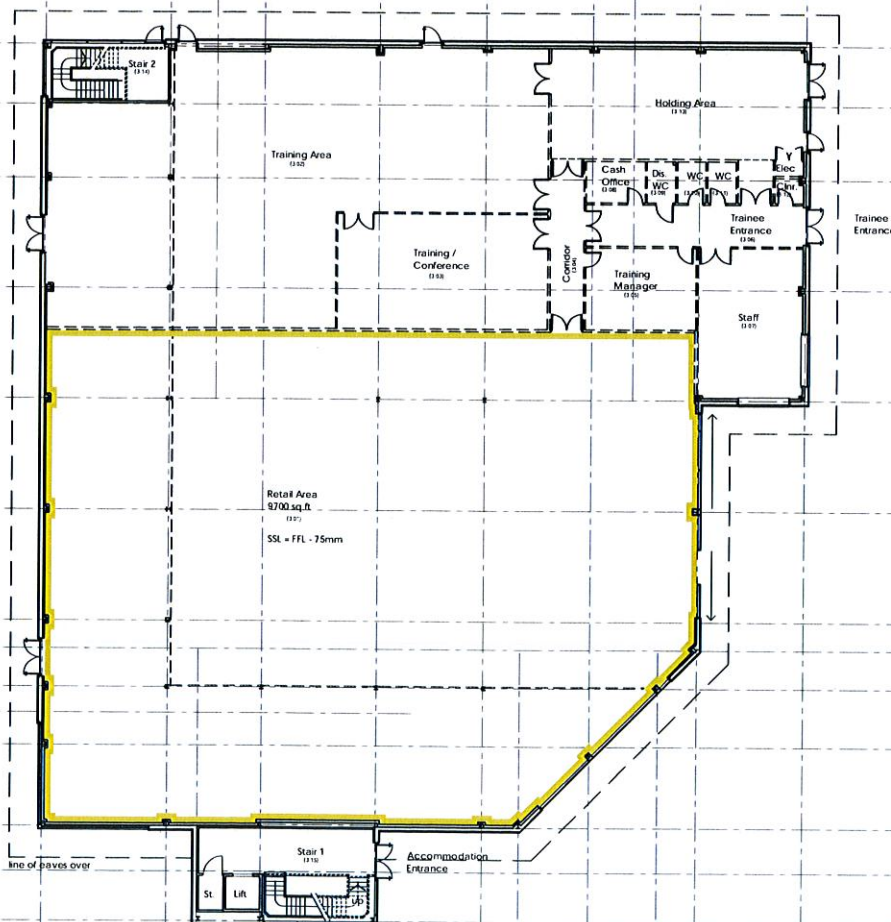


Ground Floor Plan



East Elevation



North Elevation

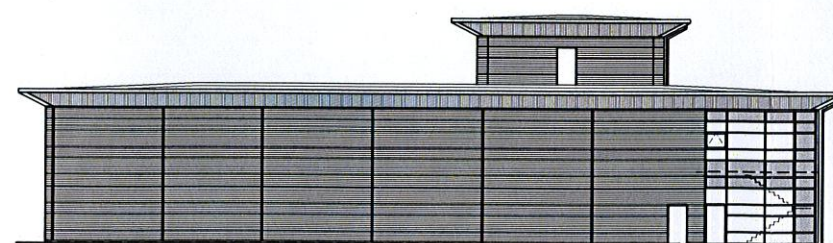

West Elevation



South Elevation

no.	date	revision	by

aja

aja architects llp

110 Brierley Avenue
Coventry Business Park Coventry CV5 6UB
Tel: 024 7625 3200 Fax: 024 7625 3210
e-mail:

AJA Architects LLP is a limited liability partnership registered in England No. OC302971

project

Retail / Training Centre
Axis Business Park
Gilmoss
Liverpool

client

T. J. Morris

drawing

SECTION 106 AGREEMENT
TRAINING CENTRE
PLANS + ELEVATIONS

scale 1:200 @ A1 drawn EI

checked date APR08

no

4397-085

THE COMMON SEAL OF LIVERPOOL CITY COUNCIL
was hereunto affixed :

J. G. Magalhães
ASSISTANT

Acting City Solicitor:



Seal No.
52.08

EXECUTED AS A DEED by TJ MORRIS LIMITED
in the presence of:

Joseph Morris

Director:

Director/Secretary:

Lawrence M. Magalhães