



Existing
Site Plan

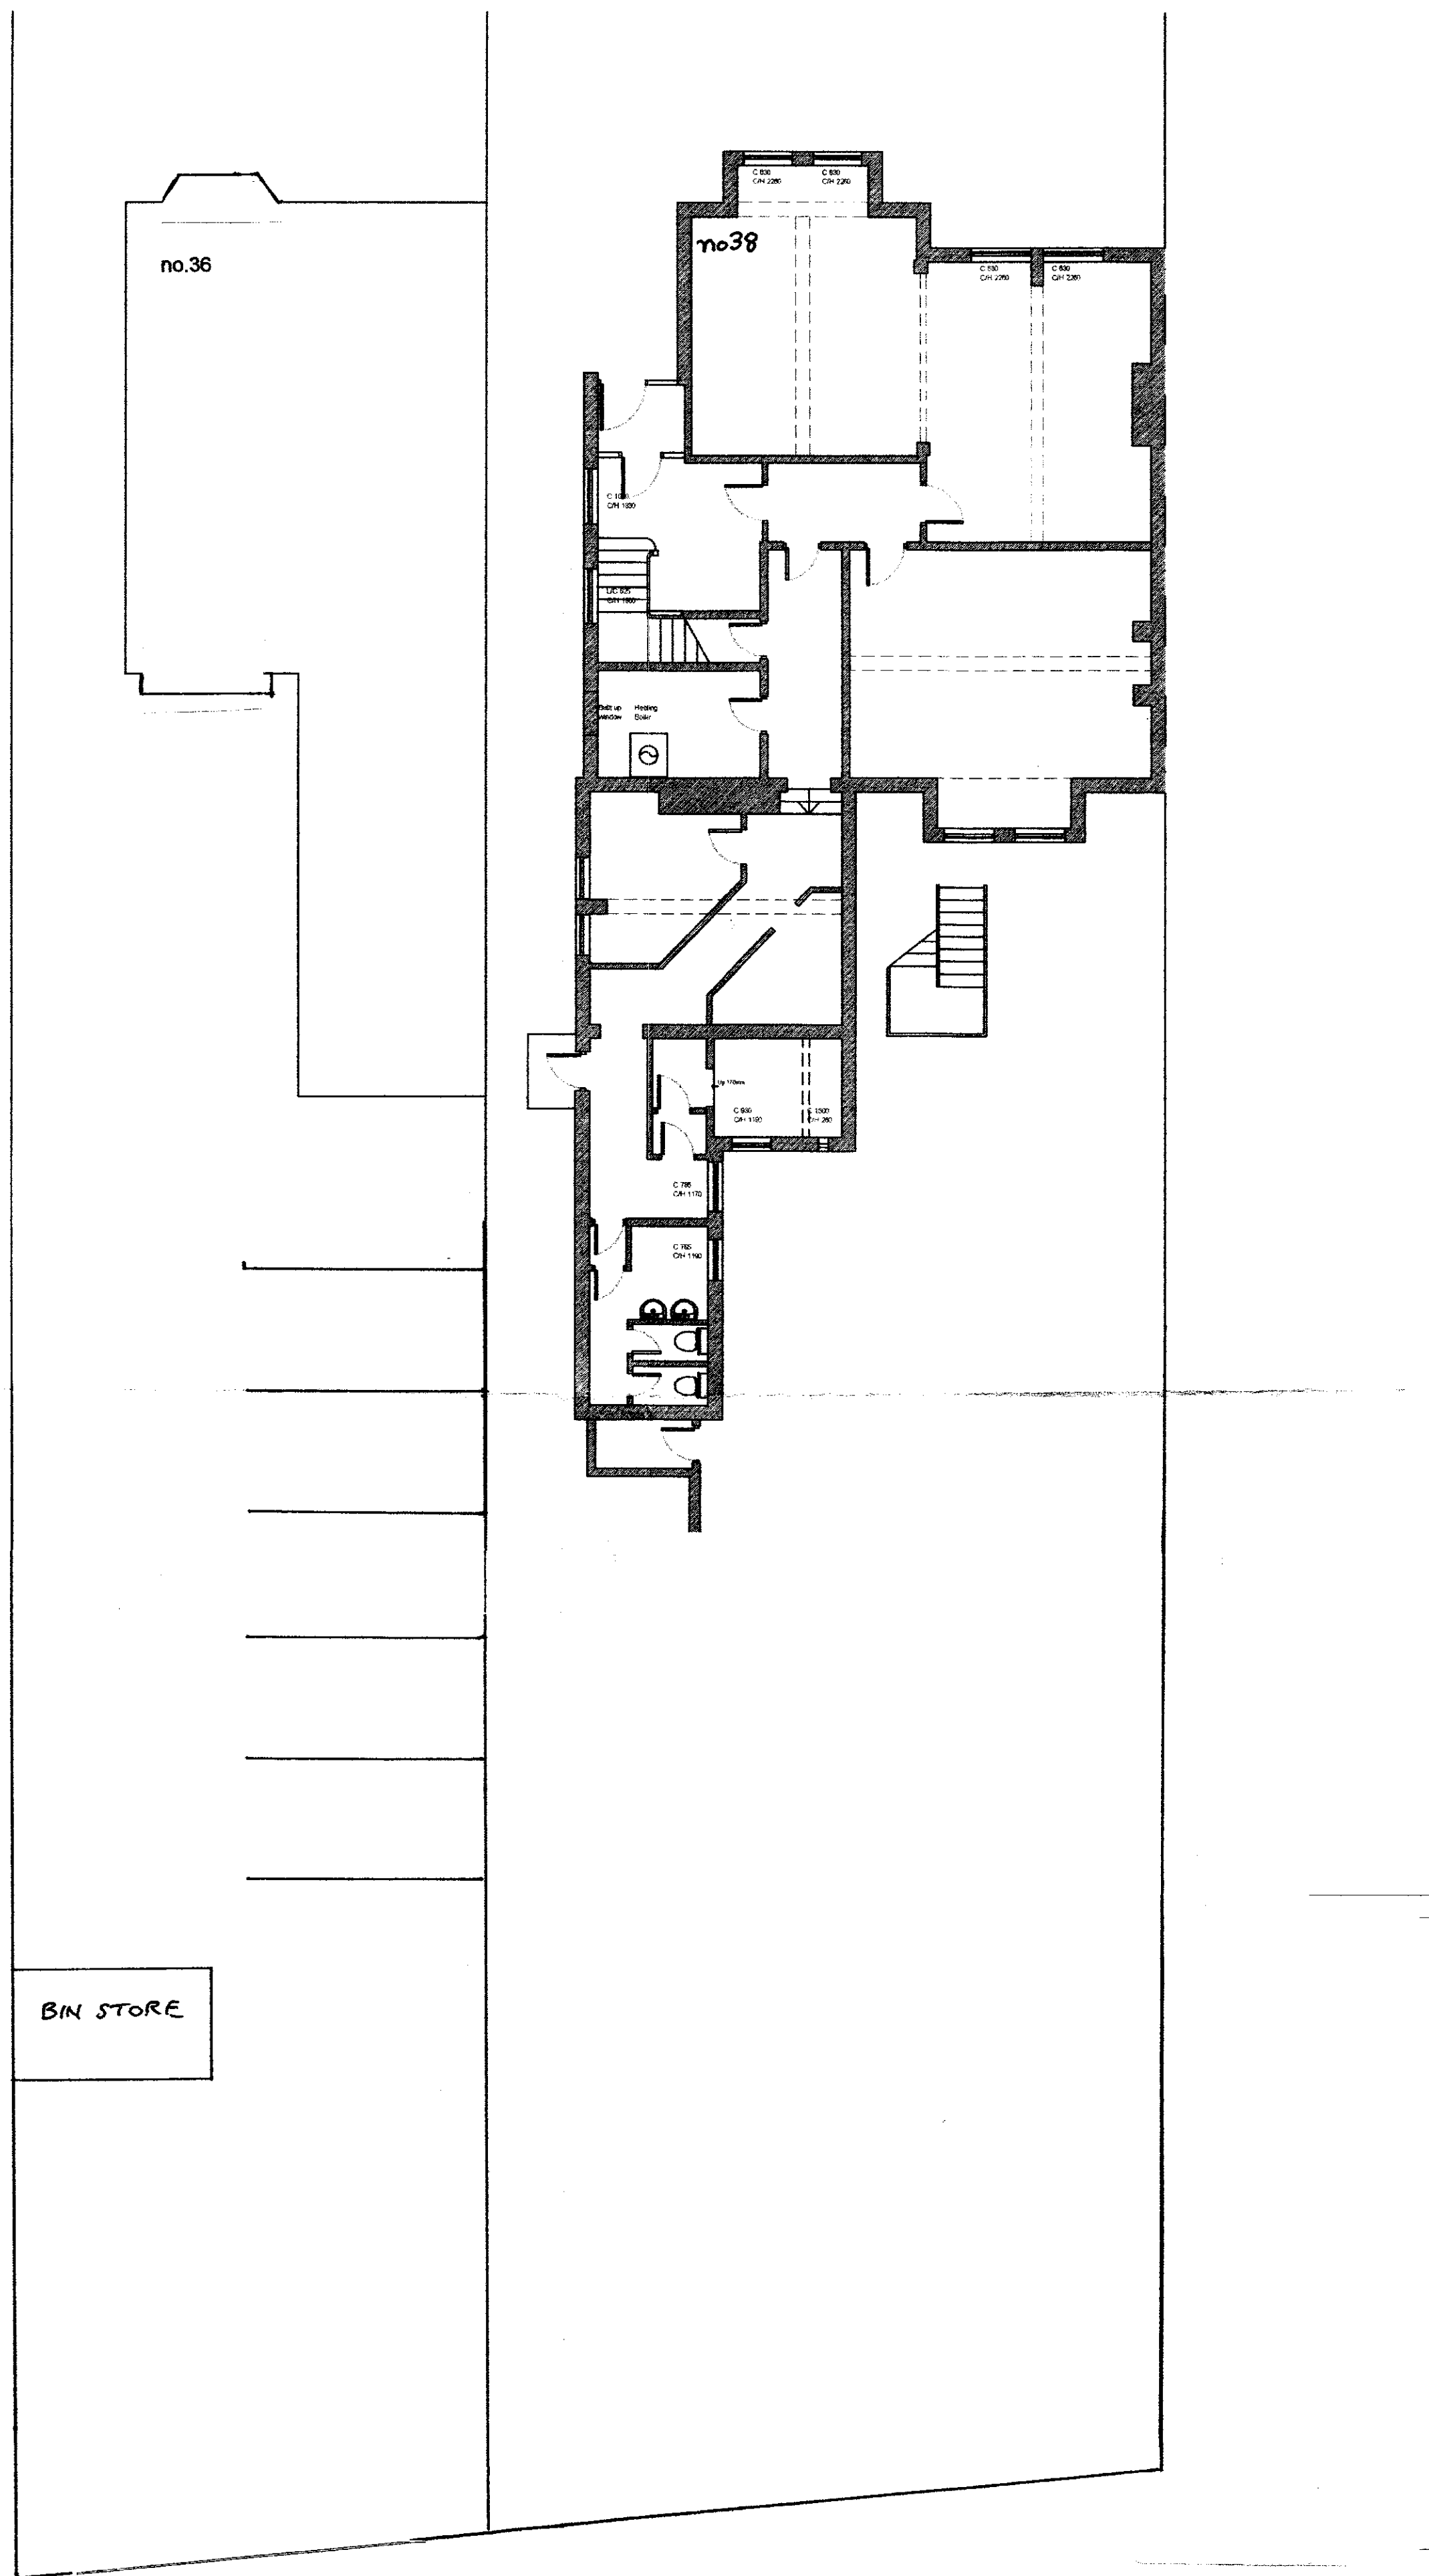

Proposed
Site Plan

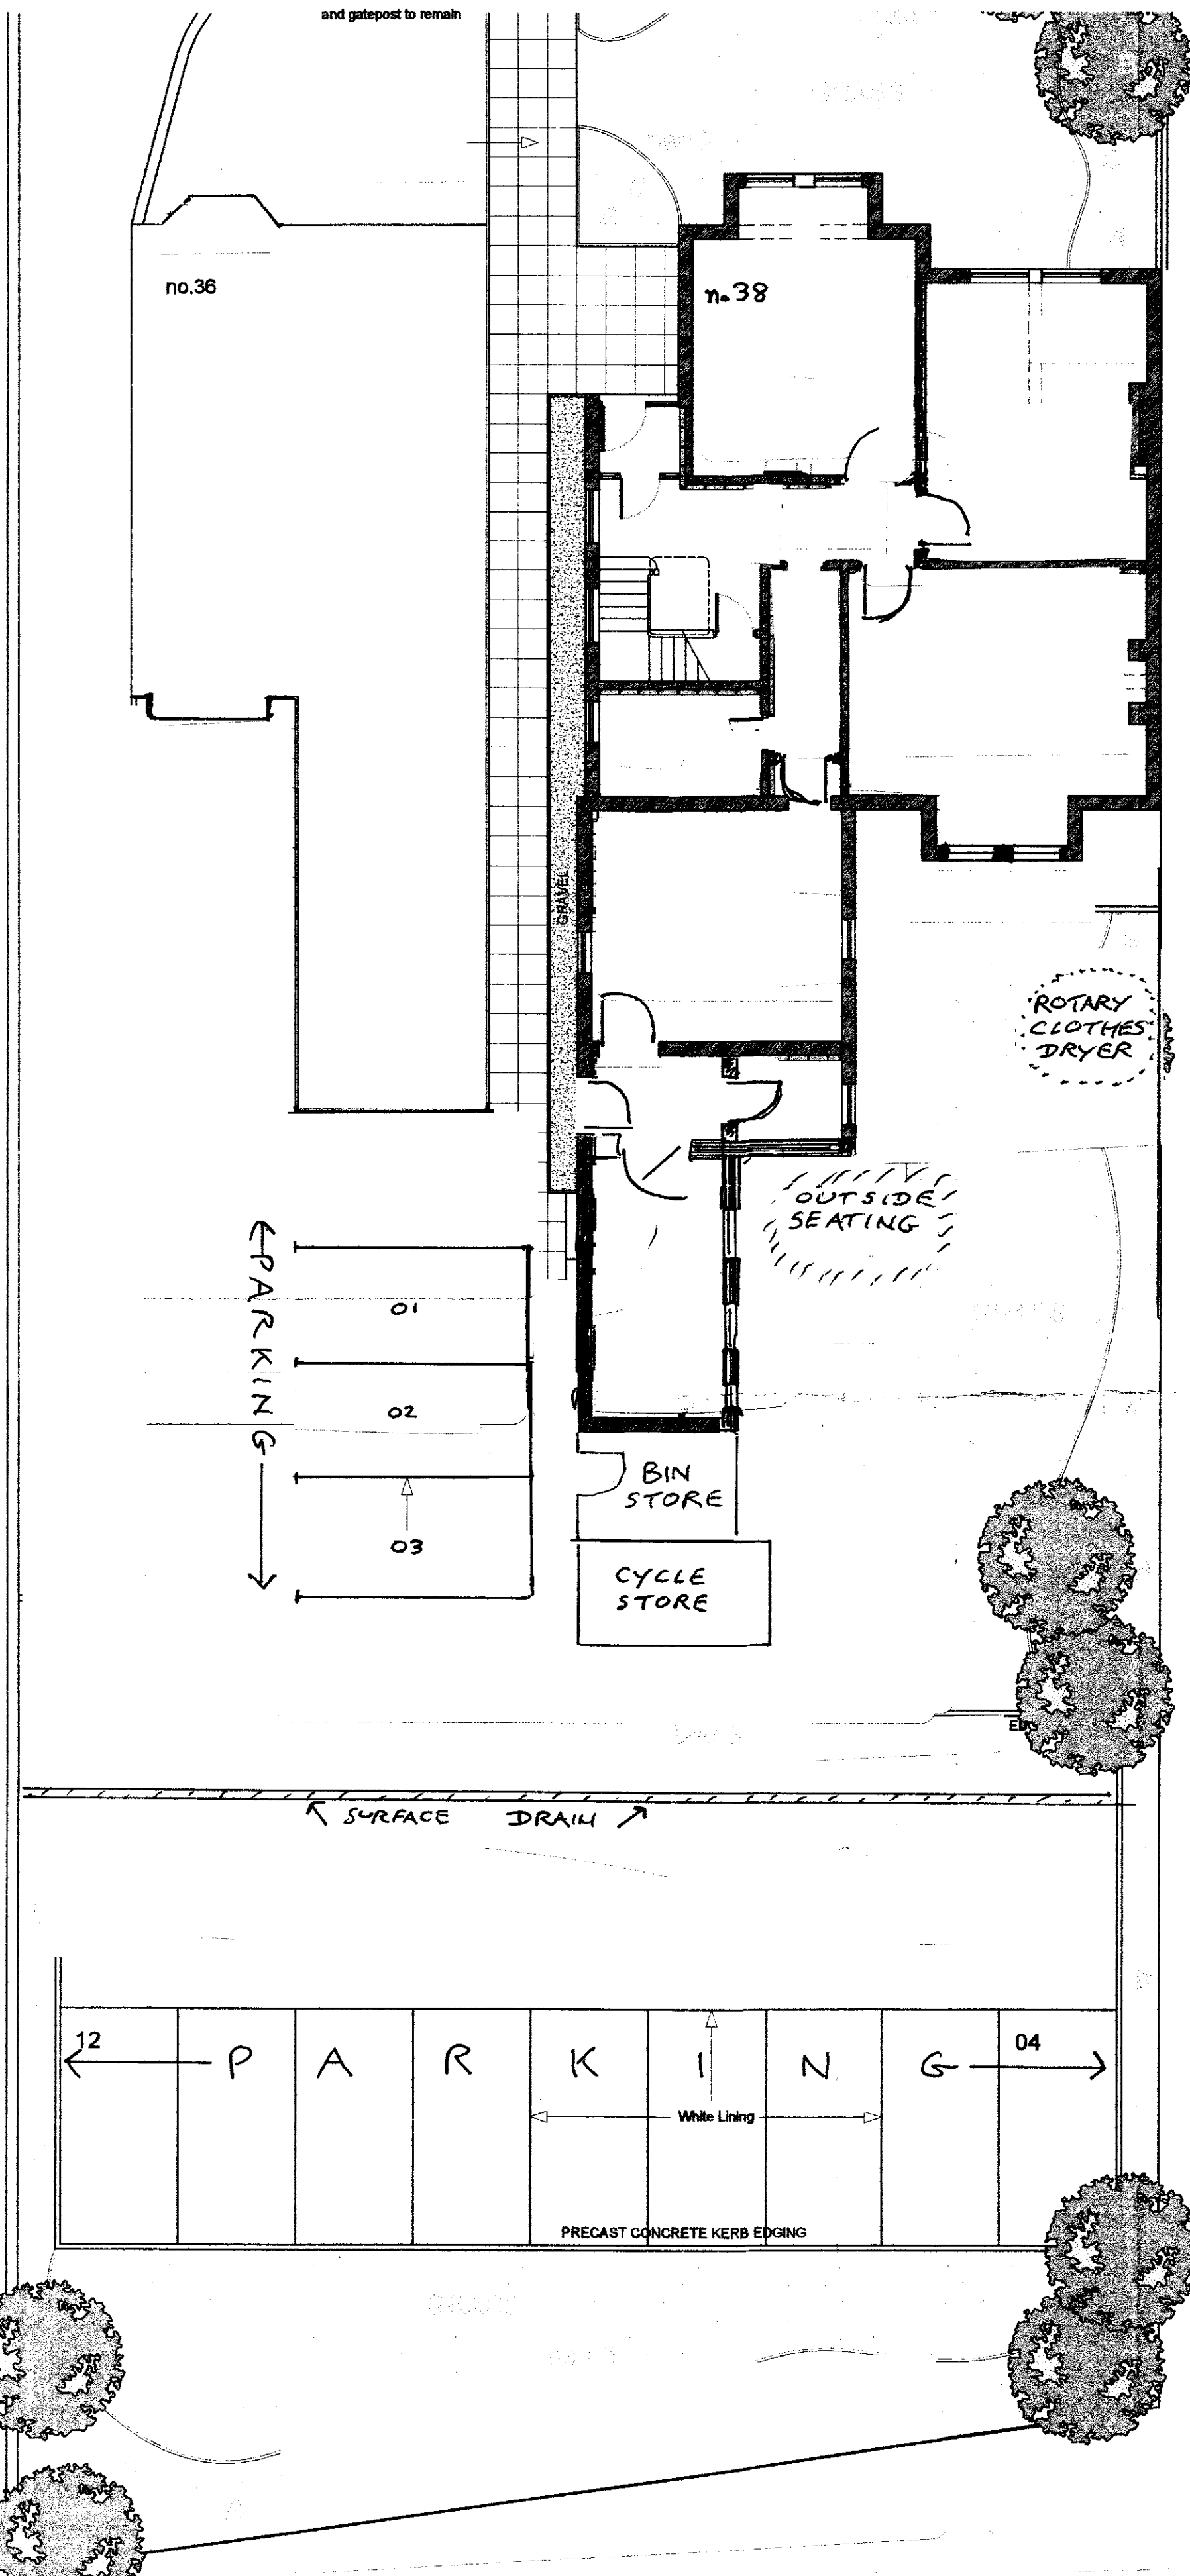

126/2923
26/11/15

architectural landscape interiors urban design graphics project services

This drawing is copyright.
Figured dimensions take preference.
All dimensions to be checked on site
and any discrepancy or variation
reported before proceeding.

36 & 38 QUEEN'S DRIVE, LIVERPOOL

SCALE
1:100 (A1)
1:200 (A3)
DRAWN
AA
CHECKED
DATE
13-09-2006
PRESTON The Root House Clifton Fields PR4 0XG
01772 636950 FAX 01772 636955 e-mail prestonoffice@heyearchitects.co.uk
LIVERPOOL 36 Oriol Chambers 12 Water Street L2 8TD
0151 255 1222 FAX 0151 255 1383 e-mail lvoffice@heyearchitects.co.uk

36 & 38 Queen's Drive, Liverpool
Existing & Proposed Site Plan (Planning New Scheme)

171 | 26 | A

HEYES + COMPANY