




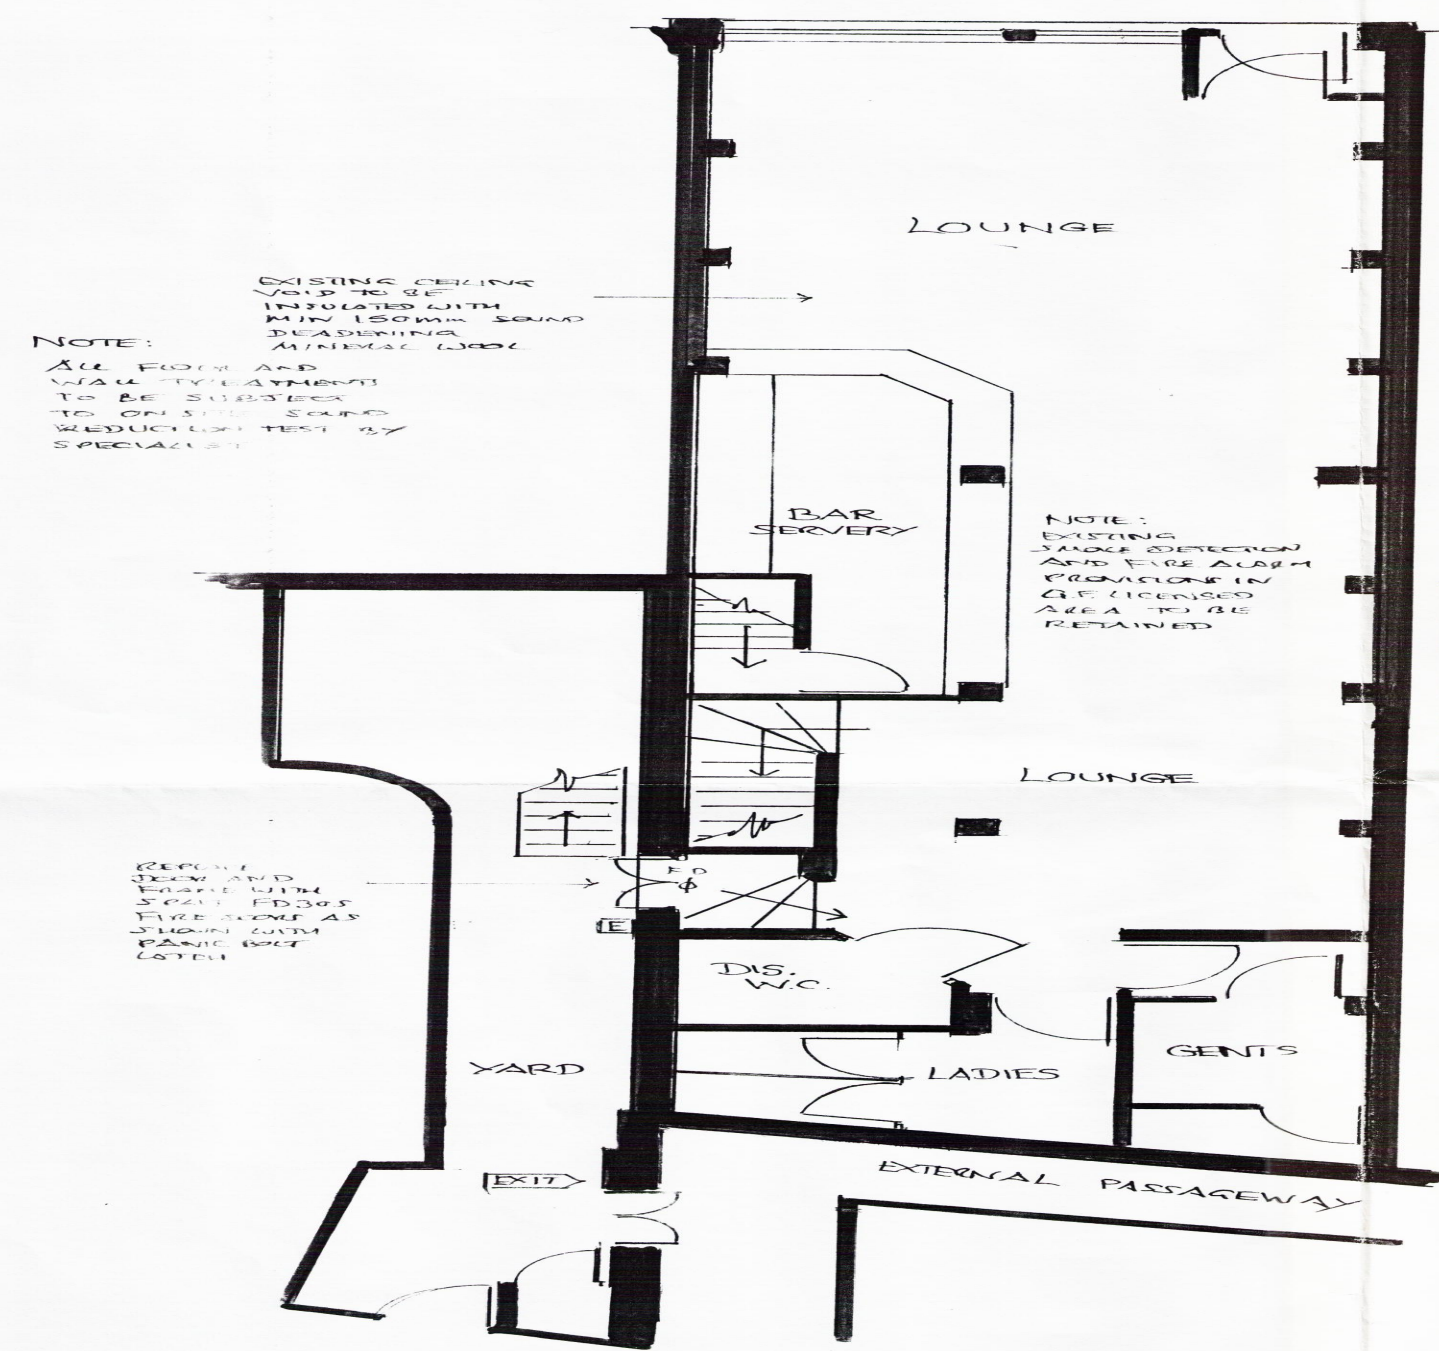


GROUND FLOOR

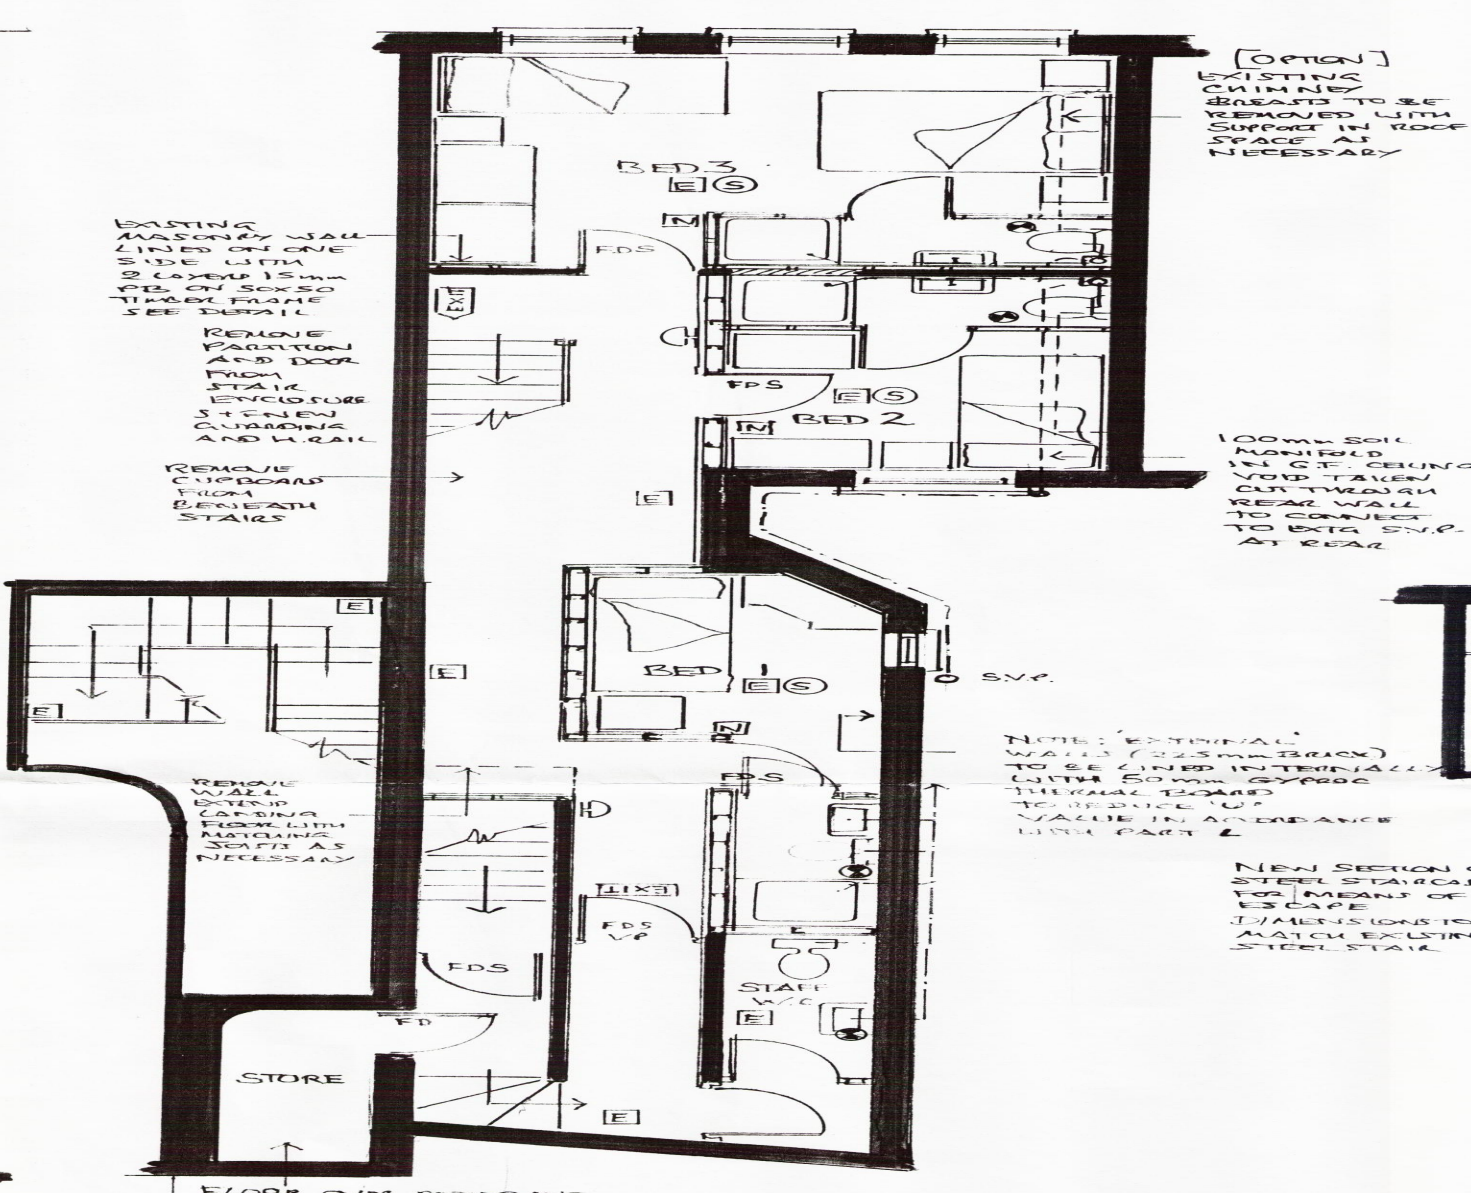

FIRST FLOOR

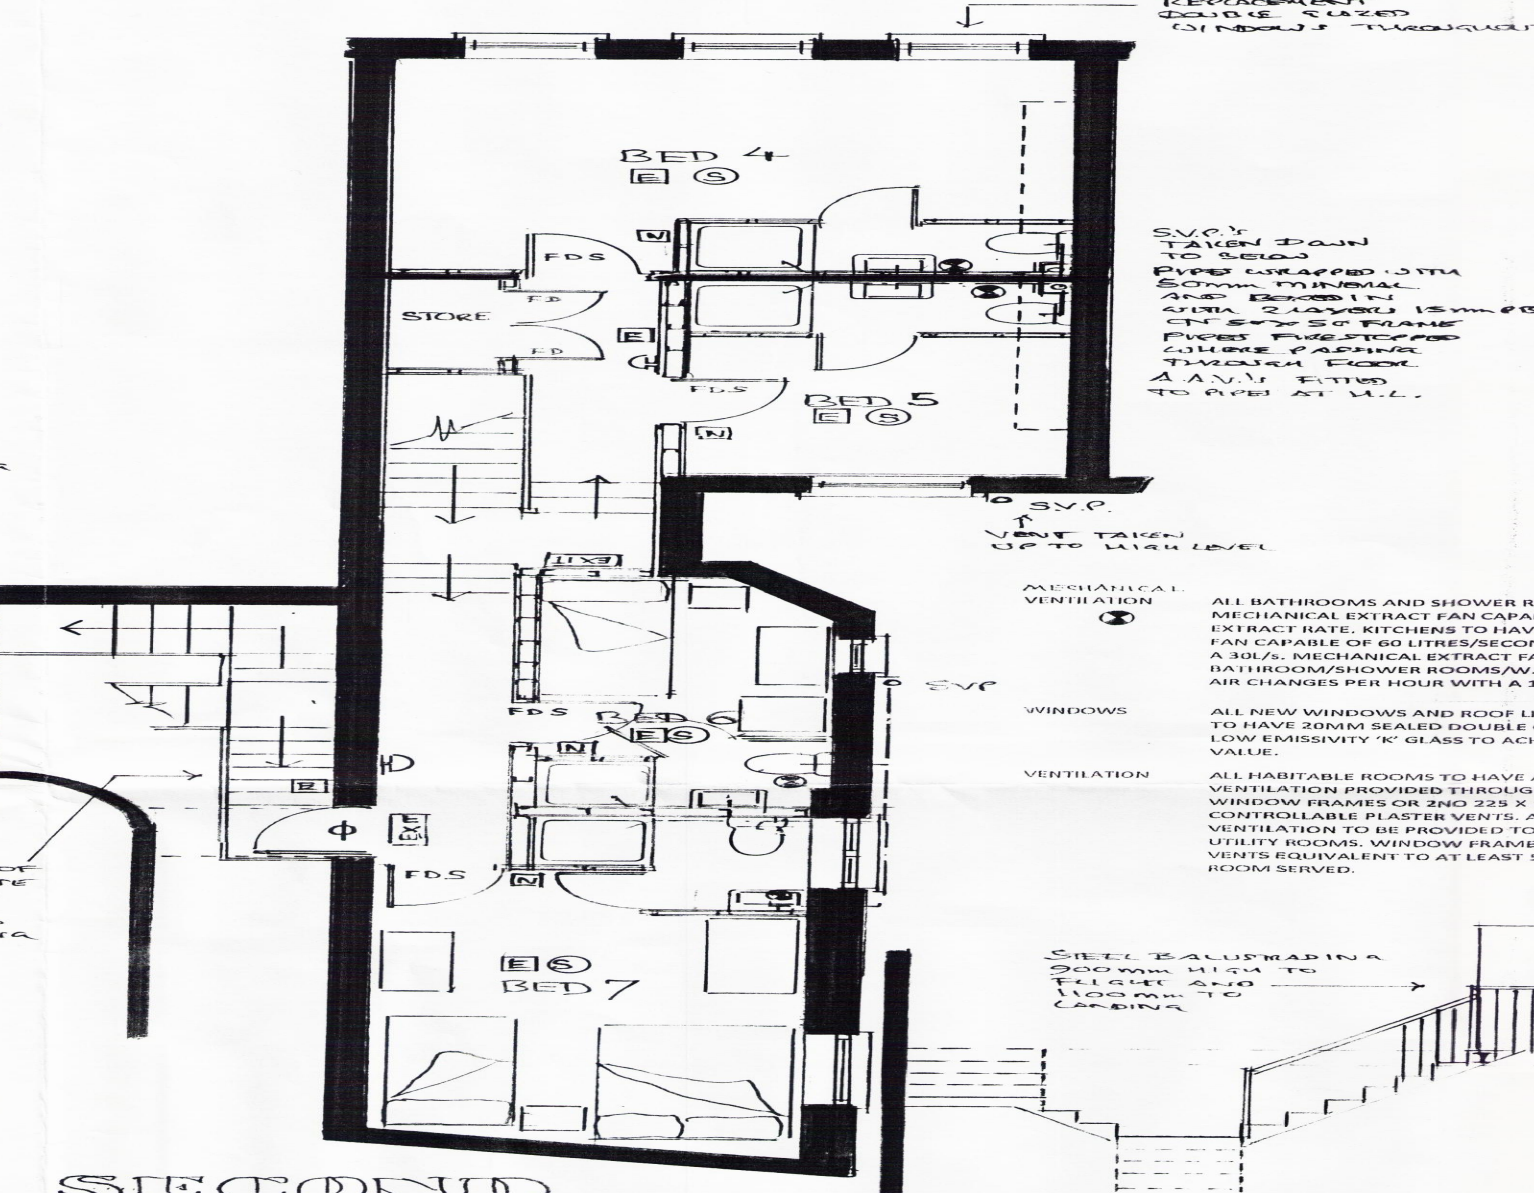

SECOND FLOOR

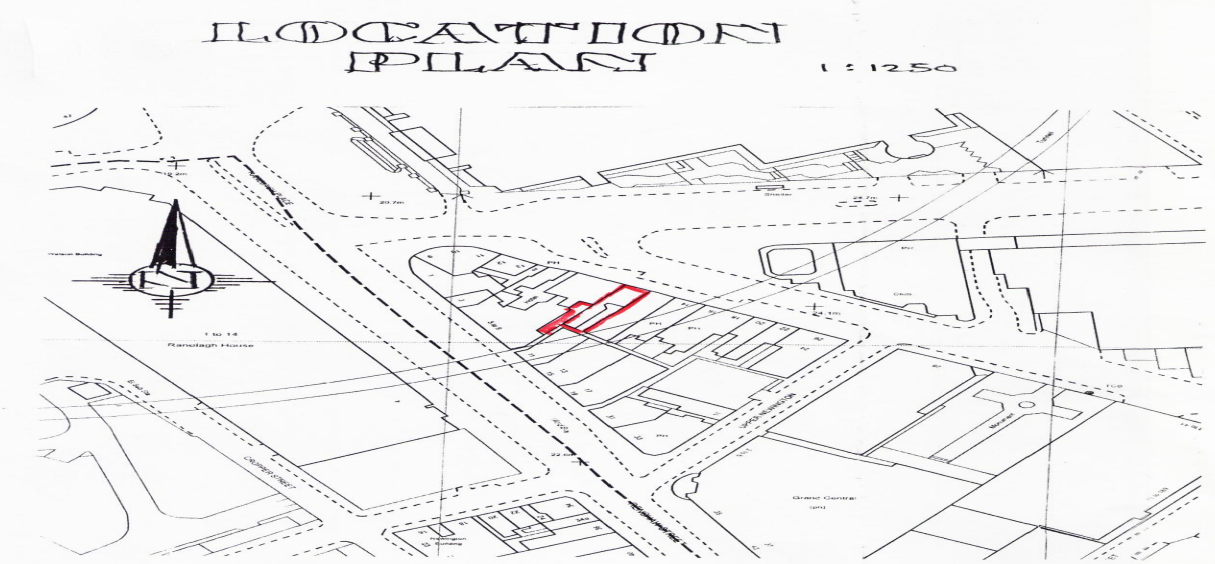

GENERAL NOTES

ALL DIMENSIONS INCLUDING ROOF PITCHES TO BE CHECKED BY CONTRACTOR BEFORE WORK COMMENCES. ALL WORK TO COMPLY WITH CURRENT BUILDING REGULATIONS AND CARRIED OUT TO THE COMPLETE SATISFACTION OF THE DISTRICT C.D. ALL WORK TO BE TREATED WITH PRESERVATIVE. ALL NEW STUCCO TO BE ENCASED IN 12.5mm GYPSUM FIBRE BOARD FOR 60 MINUTES FIRE PROTECTION. ALL G.V. UPSTAIRS TO BE REGULATED AND ENCASED WITH 12.5mm PLASTERBOARD AND 12.5mm GYPSUM FIBRE BOARD FOR 60 MINUTES FIRE PROTECTION. ALL ELECTRICAL WORK TO BE UNDERTAKEN BY A QUALIFIED ELECTRICIAN WITH AN INSTALLATION CERTIFICATE TO BE PROVIDED ON COMPLETION. ALL NEW ROADS TO BE FITTED WITH THERMOSTATIC VALVES AND C.I. BOILERS TO BE REPLACED IF NECESSARY WITH CONDENSING TYPE BOILERS AND INSTALLED BY A COND. REGISTERED CONTRACTOR.

LEGEND

FDS FIRE DOOR WITH FRAME AND GLASS

FD FIRE DOOR WITH FRAME

FDGL FIRE DOOR WITH GLASS AND FRAME




CLIENT	166/1295	31-05-16
SCHEME	CONVERSION OF UPPER FLOORS INTO HOTEL	
ADDRESS	10 MOUNT PLEASANT CITY CENTRE LIVERPOOL	
DRAWING NUMBER	A3 02	REV
DATE	MAY 2016	DRAWN
SCALE	1:120	CHECKED