


PROPOSED LAYOUT

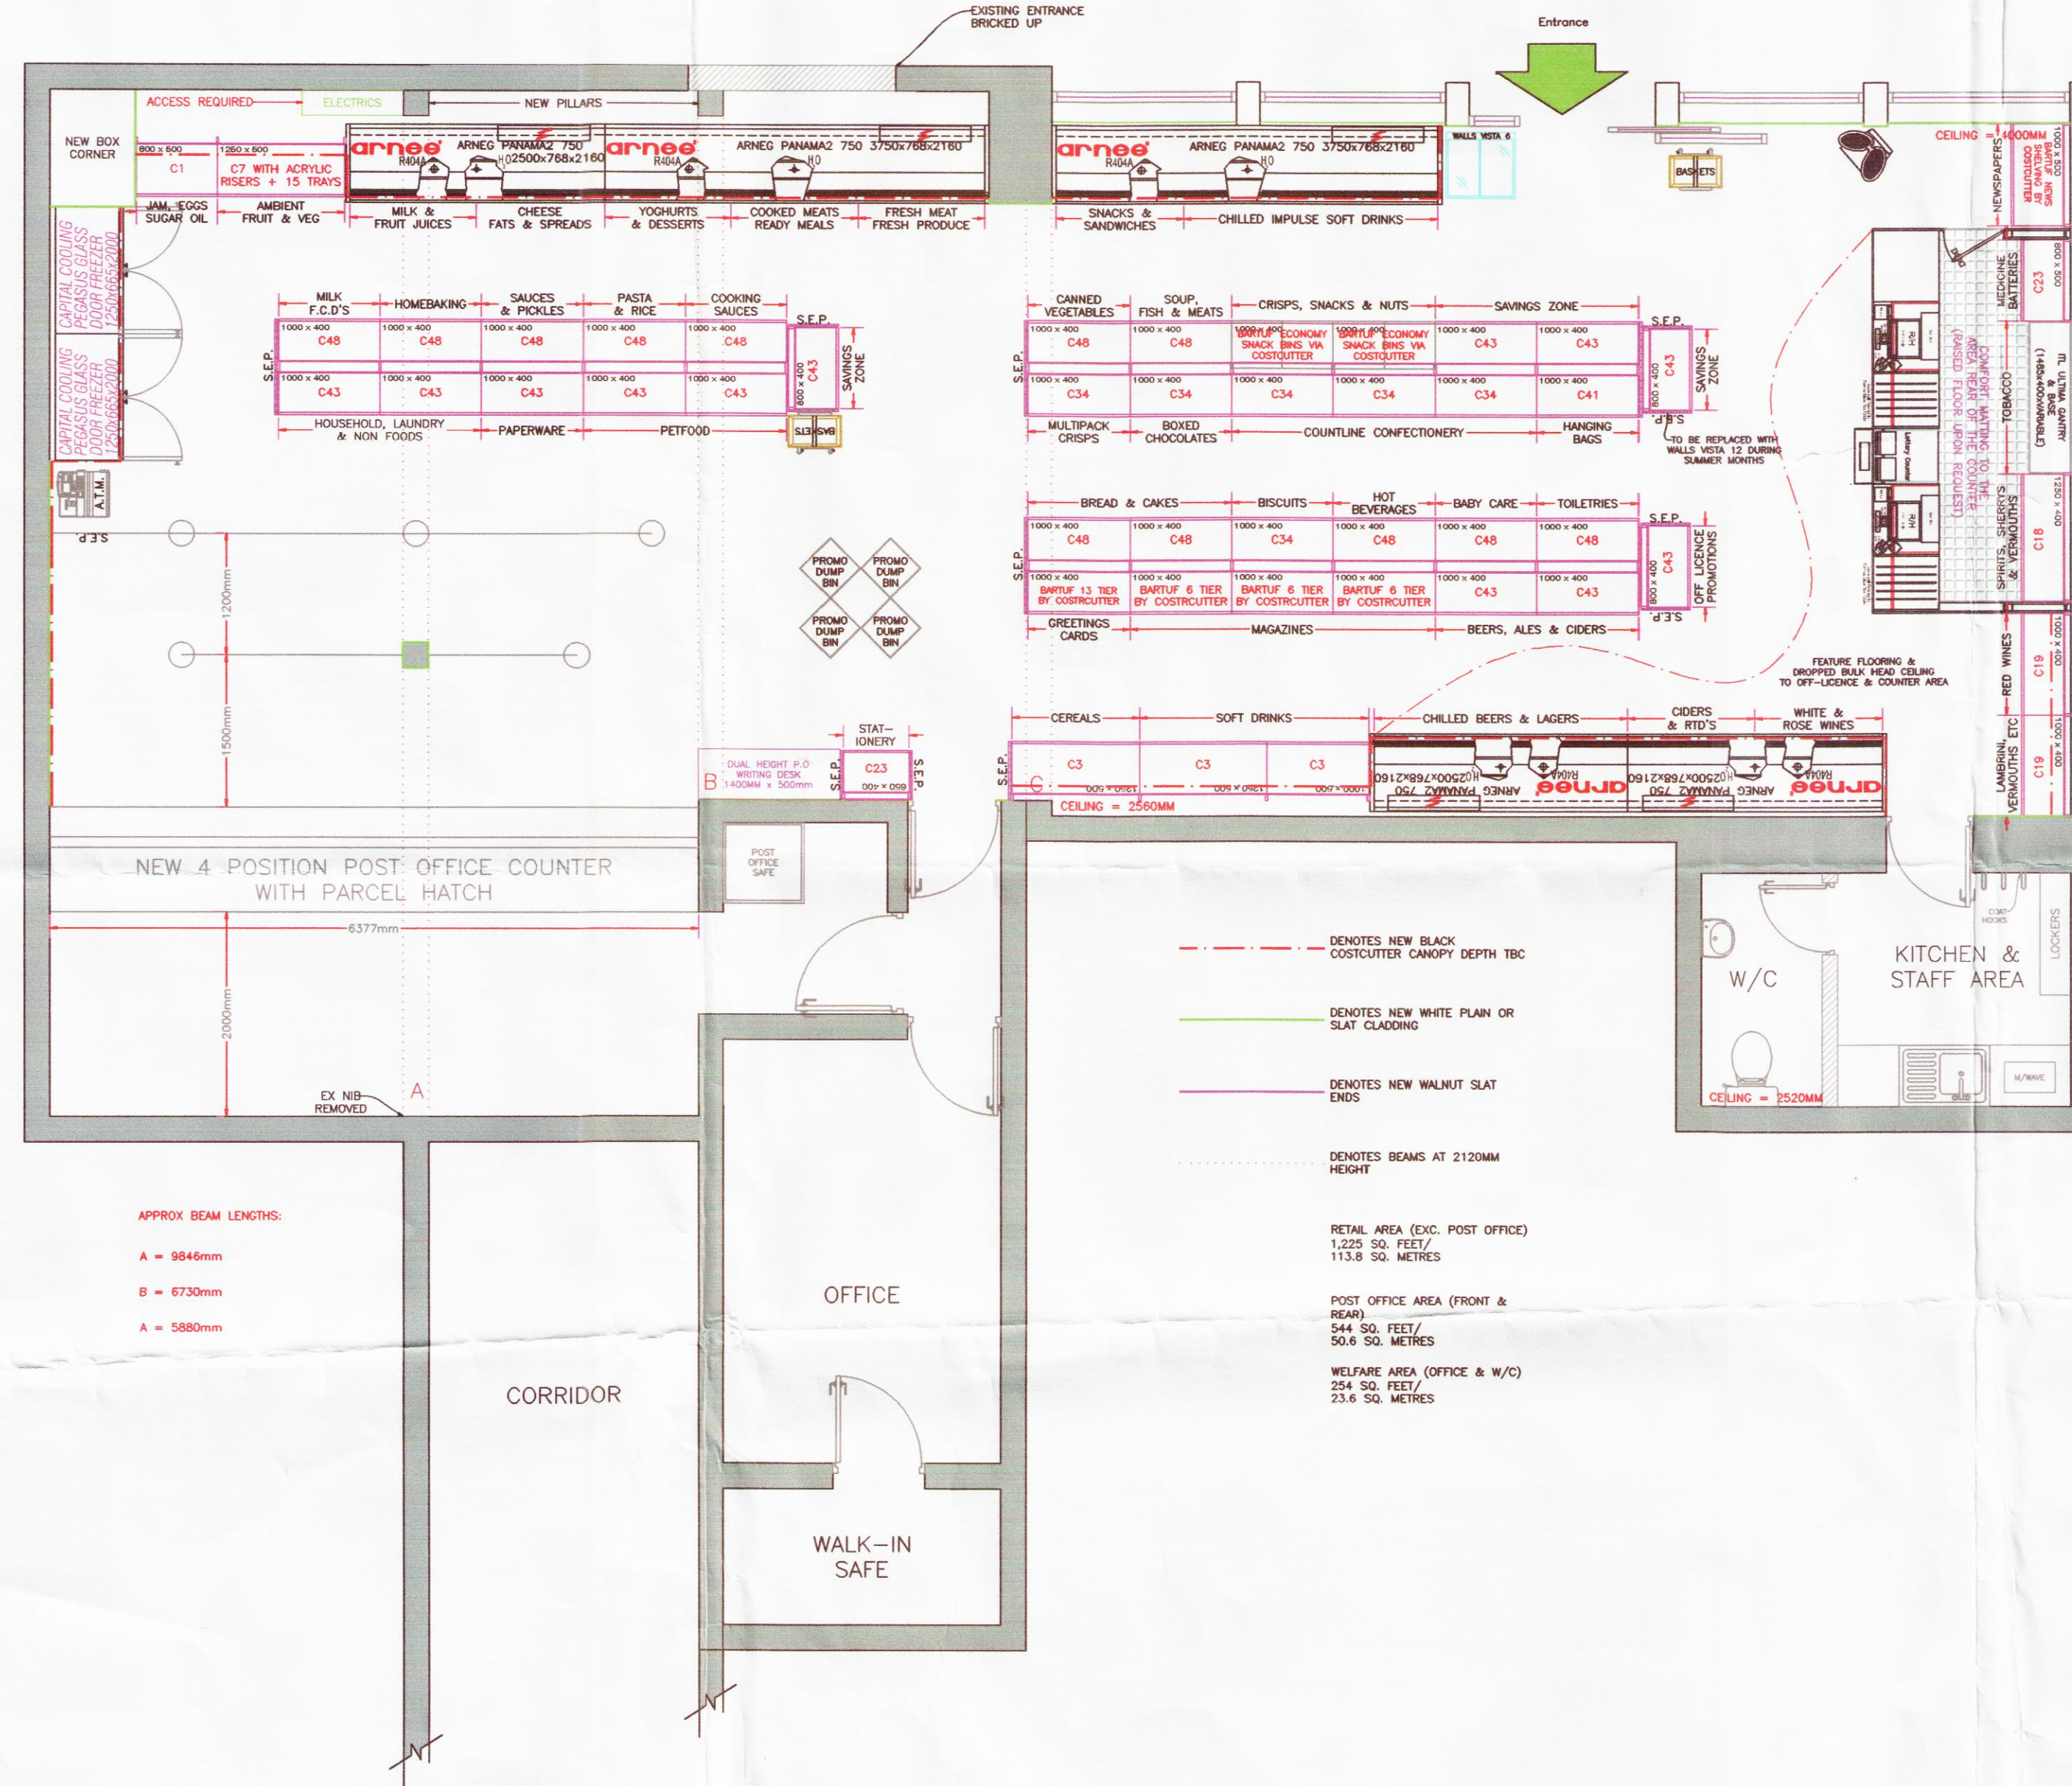

13F 2562

21 OCT 2013

Drawing Title		
Mr Imtiaz Ul Haq Speke Post Office 4 South Parade, Speke Liverpool L24 2SG 07741 594 977		
Scale	Drawing No	Date
1:50 @ A2	DH/4SP_LP	18/03/2013
Drawn	Revisions	
david.hope@costcutter.com	(Rev.F2)	
Costcutter Harvest Mills, Common Road, Dunnington, York, YO19 5RY Telephone: 01904 488653 Fax 01904 488628		