


EXCHANGE PASSAGE WEST

RUMFORD STREET

EXCHANGE STREET WEST

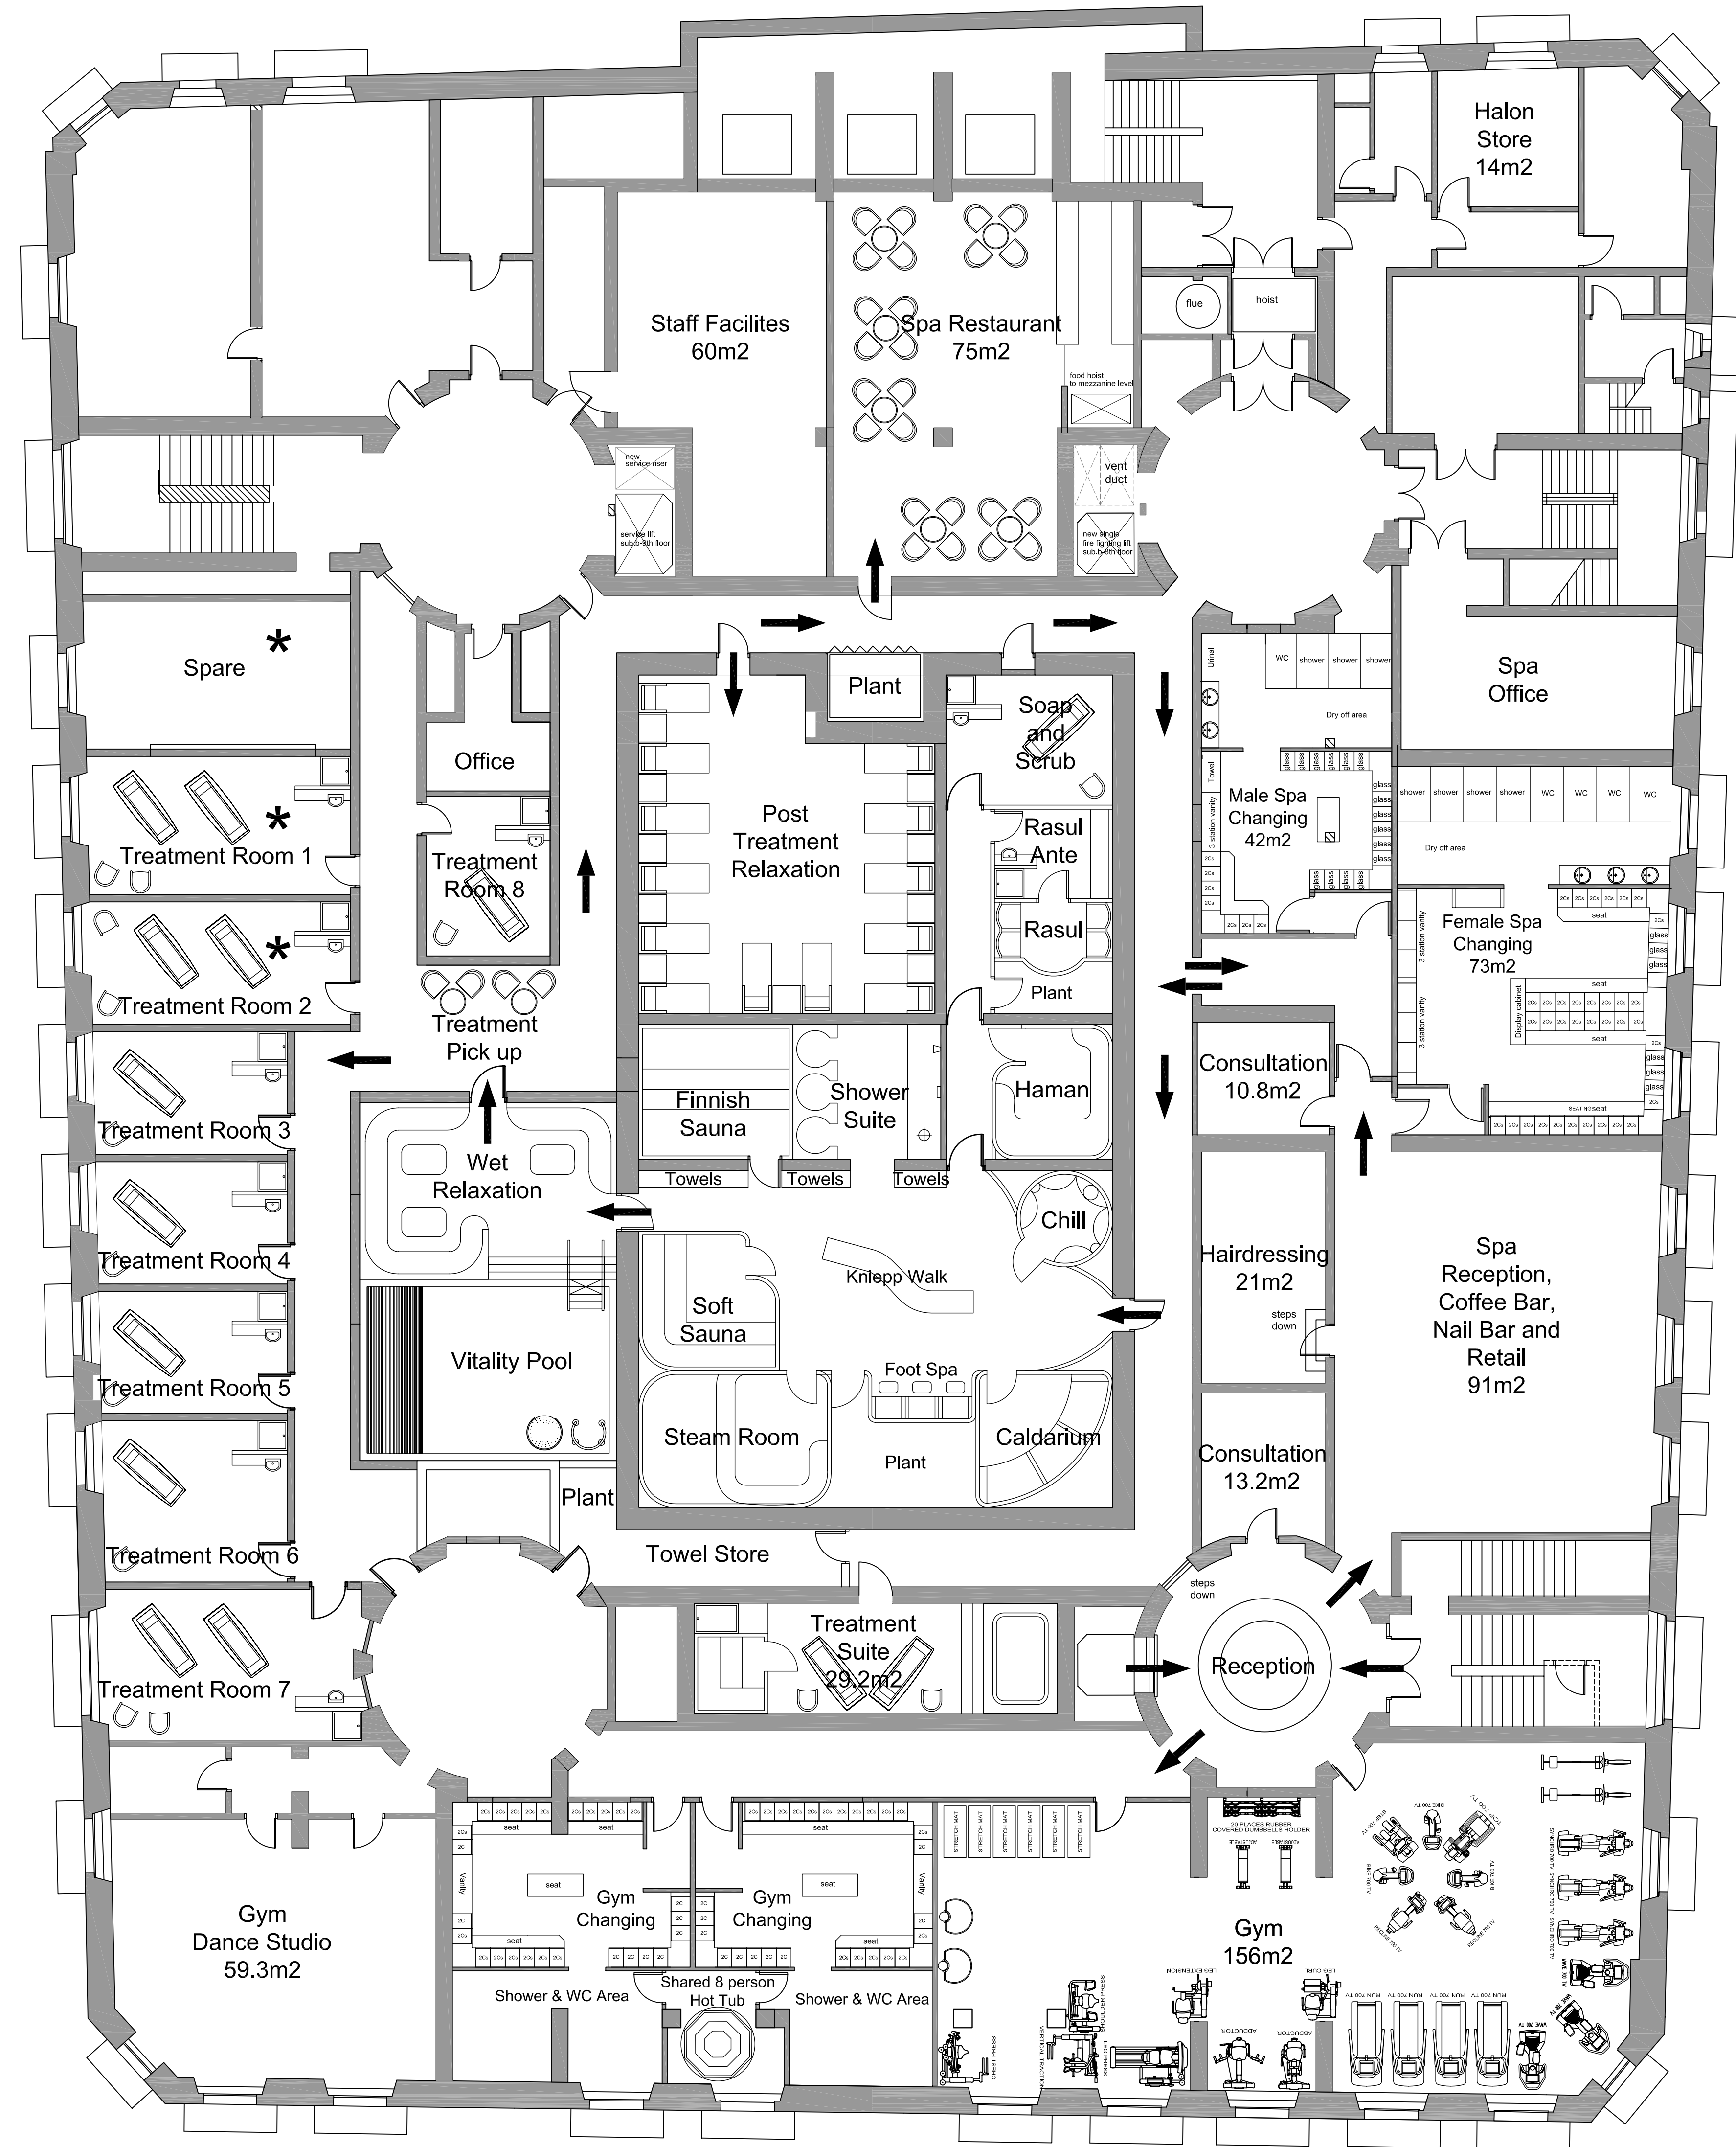


WATER STREET

\* ORIGINAL FLOOR FINISH IN THIS ROOM TO BE REPAIRED AND RETAINED

Proposed lower ground floor plan

povall  
worthington

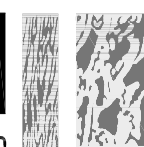

5 PILOT'S VIEW  
HERON ROAD  
BELFAST  
BT3 9LE

028 90 45 01 05  
028 90 45 01 04  
e: pw@povall.co.uk  
www.povallworthington.com

rev : date : notes		date
1	Castlewood Property Management Ltd	16.11.10
2	Martins Hotel Liverpool	16.11.10
3	Proposed Lower Ground Floor Plan	16.11.10
4	Planning	16.11.10