


Wing B rear

Wing A rear

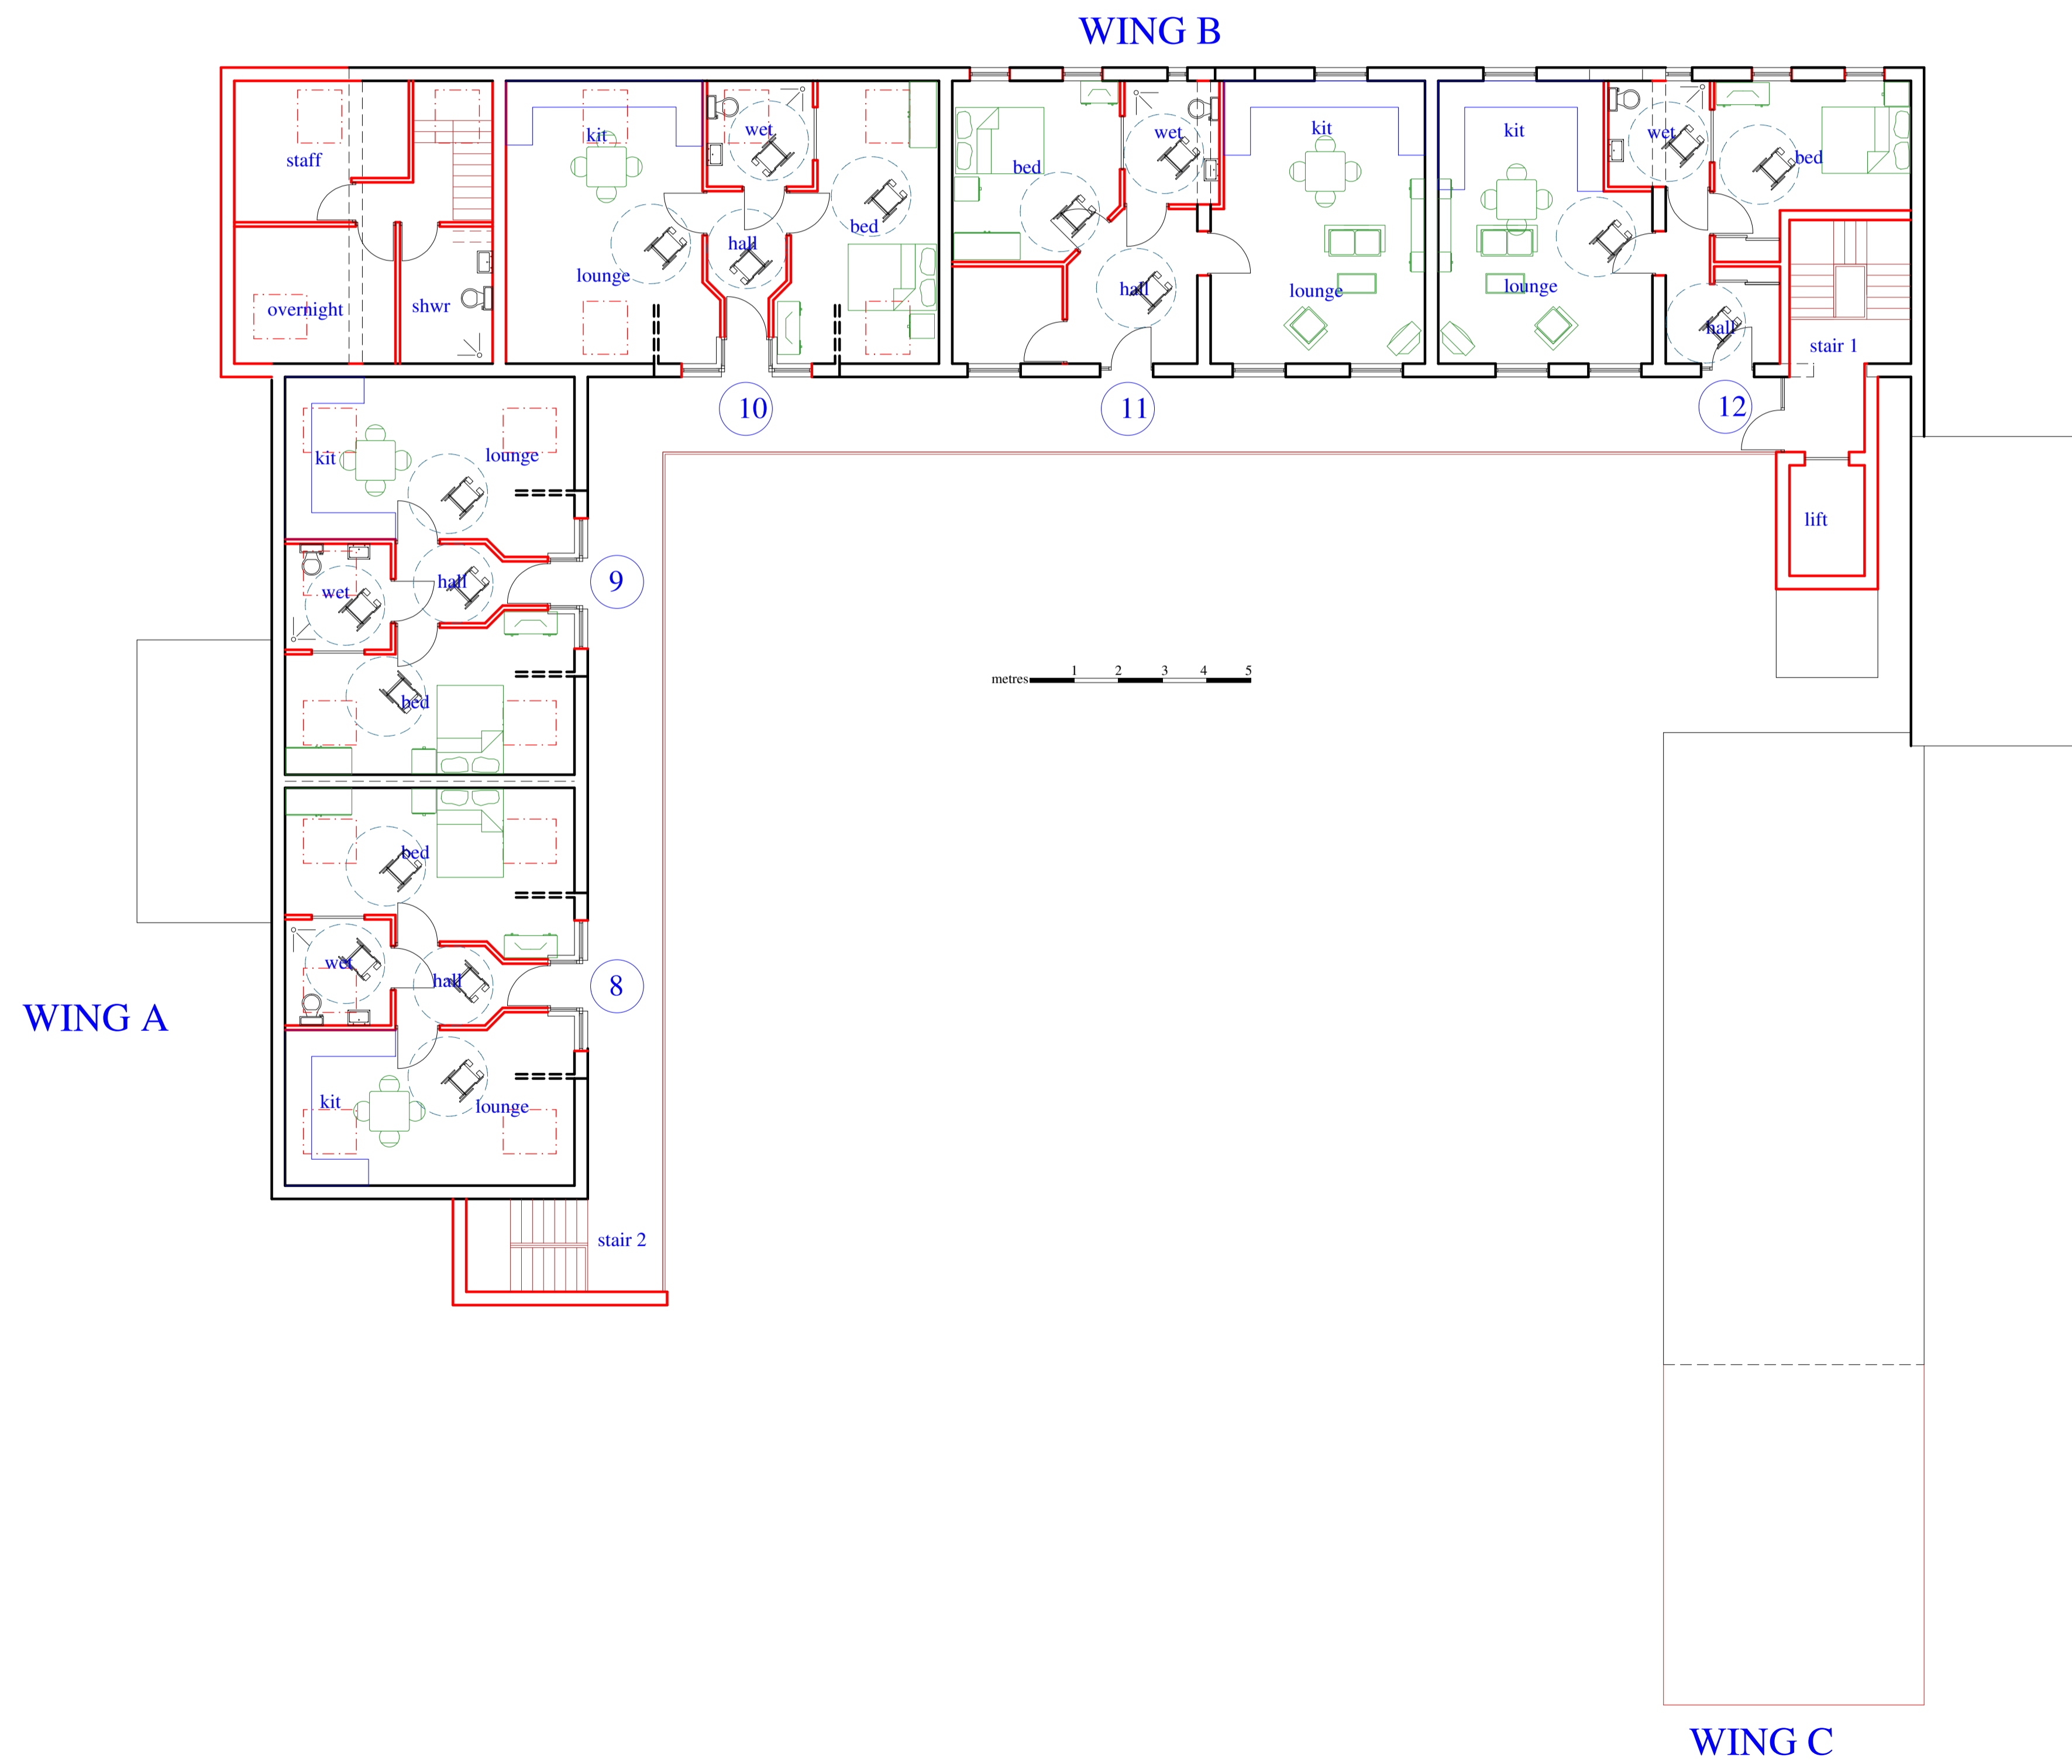

rev	date	description

Proposed Conversion to
12no assisted living units
Cobblestones Court
Ivy Avenue
Garston

Proposed First Floor

scale	1:100@A1
date	07/12
drawing	2095/4