
| Latin Name | Clear Stem | Height | Girth / Form | Root Cond. | Support |
|--|---------------------|--------|--|------------|----------------------|
| Quercus palustris | 2.2m | 8m | 60-70cm | RB | Underground guyed |
| Amelanchier lamarckii | Brushed up to 1m | 8m | Multi-stem min 3/5 stems from base | RB | Underground guyed |
| Carpinus betulus Frans Fontaine | 2.2m | 6m | 25-30cm | RB | Underground guyed |
| Cornus mas | Brushed up to 1m | 6m | Multi-stem min 3/5 stems from base | RB | Underground guyed |
| Betula ermanii | 2.2m | 6m | 20-25cm | RB | Underground guyed |
| Gleditsia triacanthos | 2.2m | 6m | 30-35cm | RB | Underground guyed |
| Pinus nigra Austriaca | 2.2m | 6m | 25-30cm | RB | Underground guyed |
| Prunus serrula | 2.2m | 6m | 20-25cm | RB | Underground guyed |
| Prunus × subhirtella 'Autumnalis Rosea' | 2.2m | 6m | 20-25cm | RB | Underground guyed |
| Betula utilis jaquemontii | Brushed up to 1m | 4m | Multi-stem min 3/5 stems from base | RB | Underground guyed |
| Pyrus calleryana chanticleer | 2.2m | 6m | 20-25cm | RB | Underground guyed |
| Betula pendula | 2.2m | 6m | 20-25cm | RB | Underground guyed |
| Acer campestre | 2.2m | 8m | 50-60cm | RB | Underground guyed |
| Magnolia kobus | 2.2m | 6m | 20-25cm | RB | Underground guyed |
| Magnolia x loebneri 'Leonard Messel' | 2.2m | 6m | 20-25cm | RB | Underground guyed |
| Cercidiphyllum japonica | 2.2m | 6m | 20-25cm | RB | Underground guyed |
| Juglans regia | 2.2m | 6m | 20-25cm | RB | Underground guyed |
| Sorbus aucuparia | Brushed up to 1m | 4m | Multi-stem min 3/5 stems from base | RB | Underground guyed |
| Prunus avium | 2.2m | 6m | 20-25cm | RB | Underground guyed |
| Sorbus aria 'Lutescens' | 2.2m | 6m | 20-25cm | RB | Underground guyed |

- variety and interest.

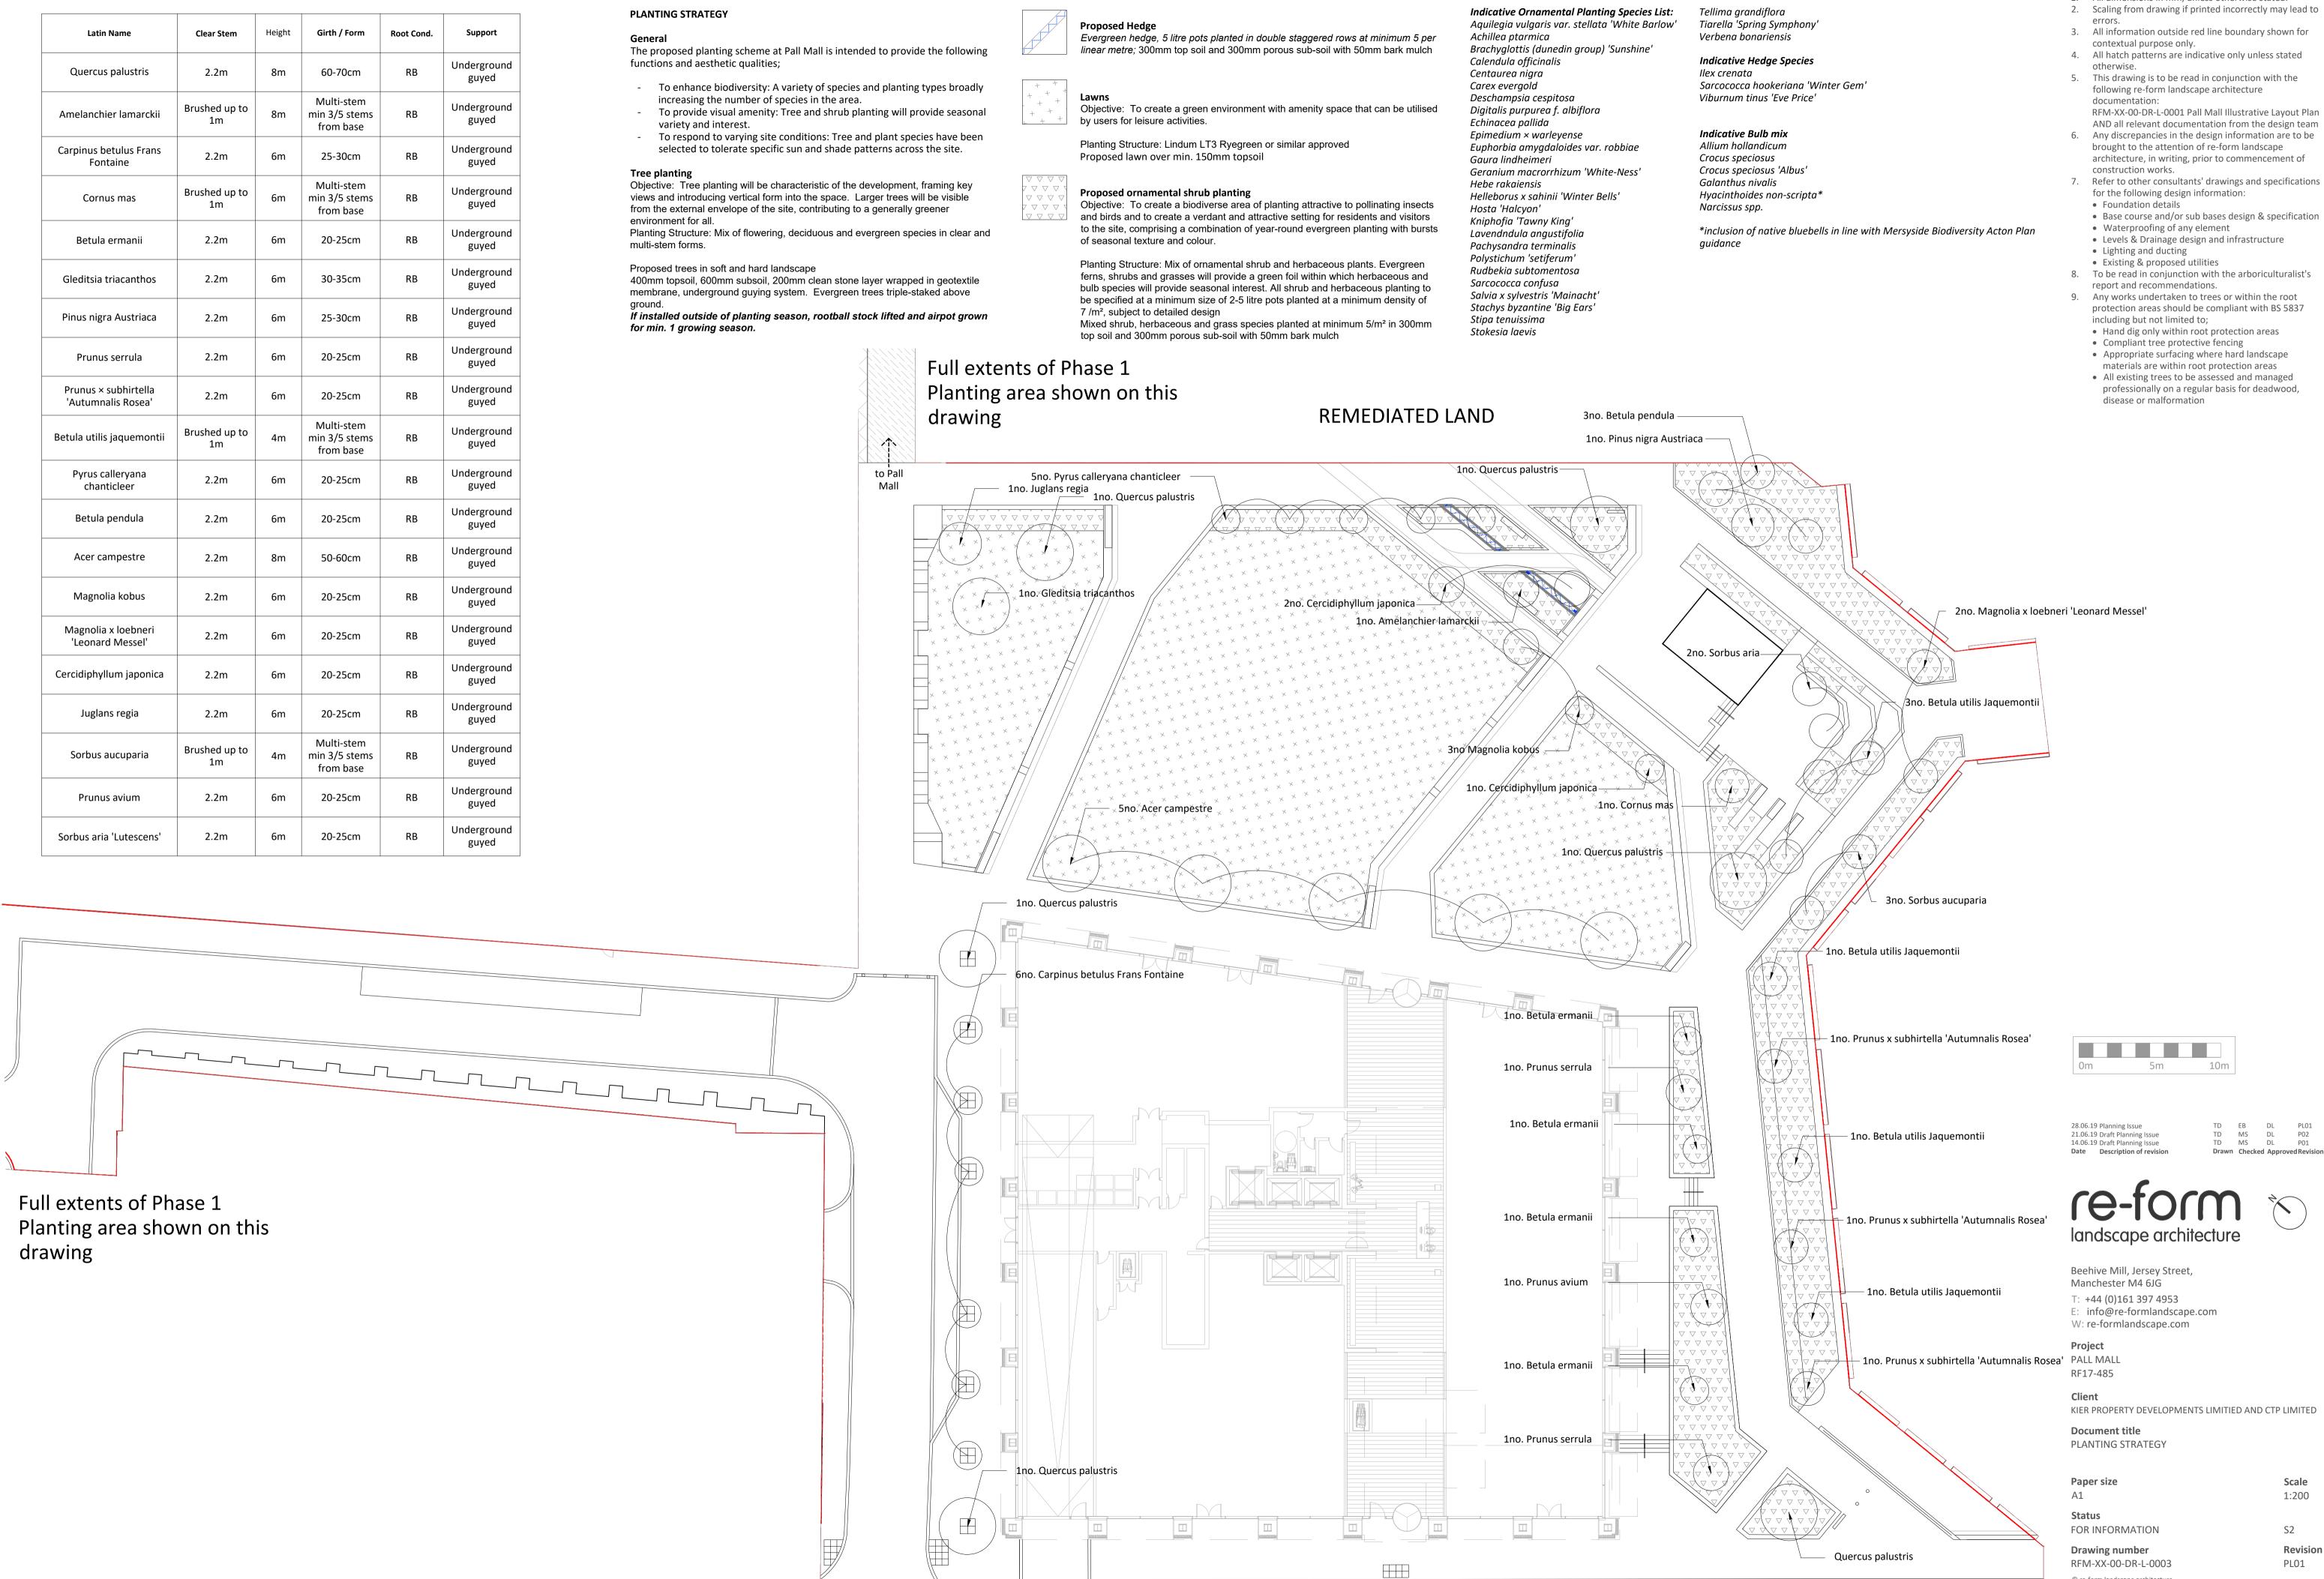

Notes

- 1. All dimensions in mm, unless otherwise stated.

© re-form landscape architecture