
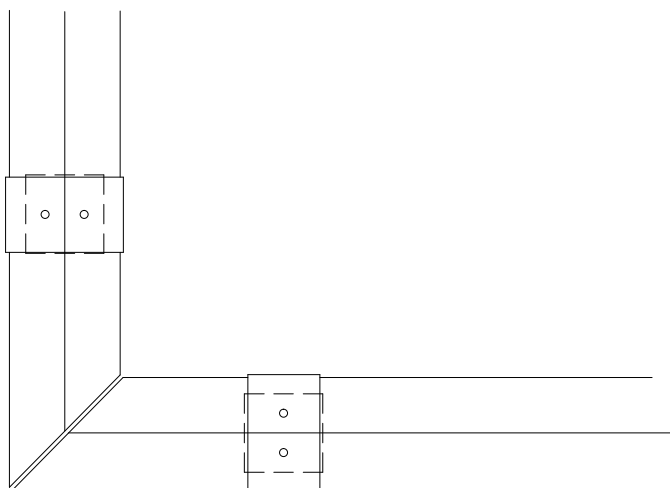


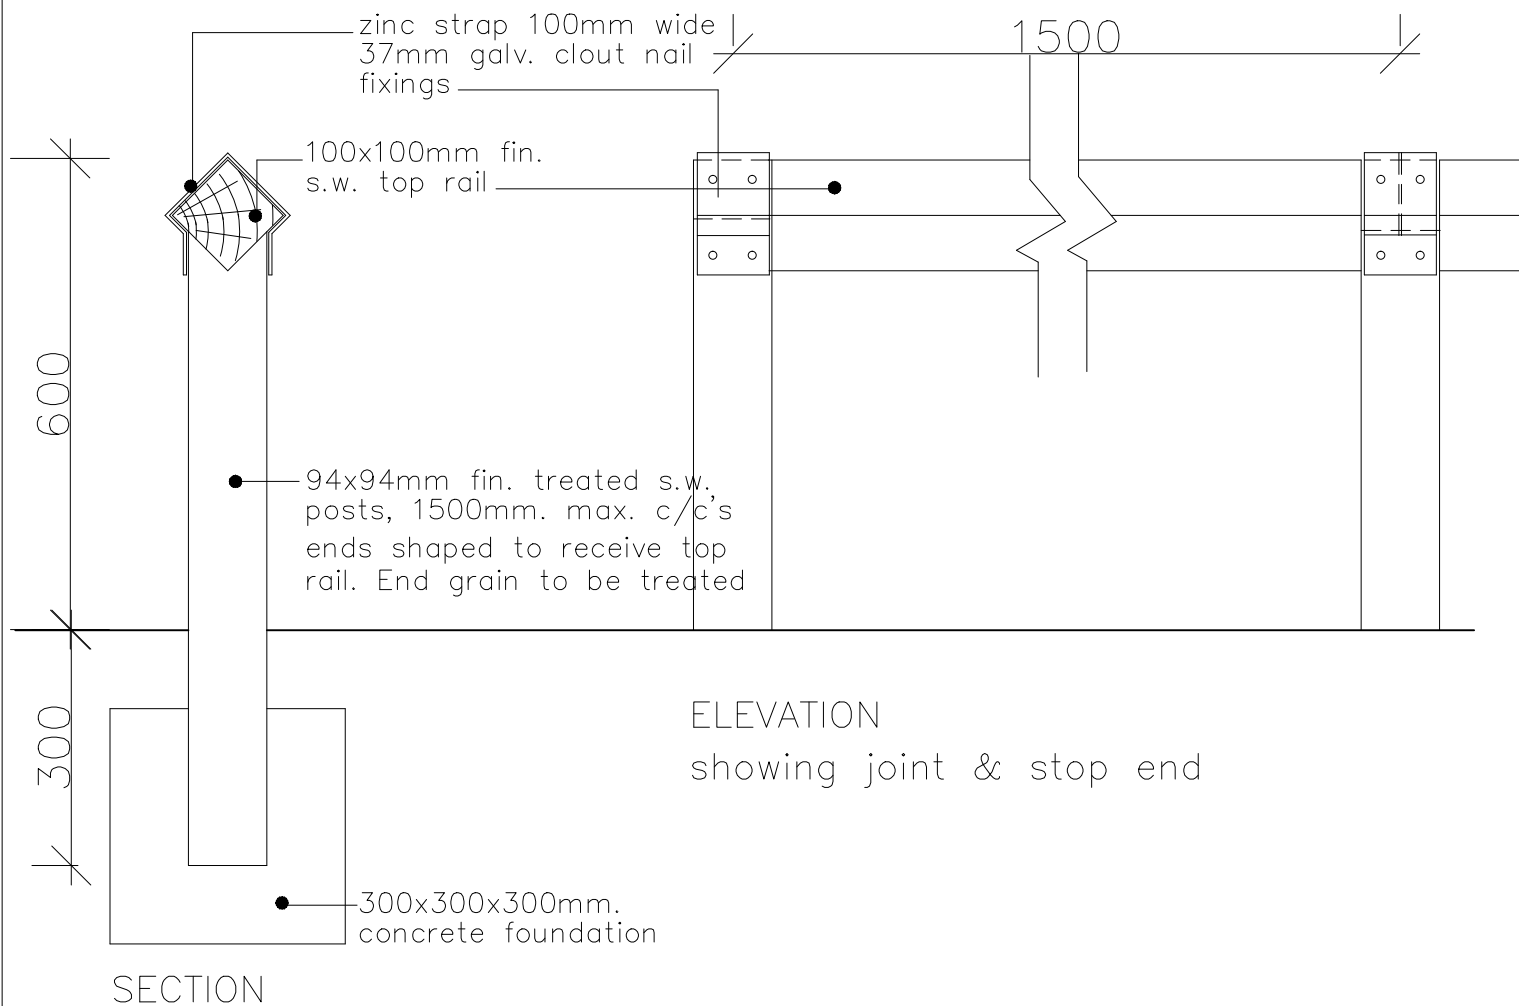

COUNTRYSIDE
Places People Love

Countrywide Properties (UK) Limited
Regent Street North
888 Lakeside Drive
Cottrell Park
Warrington, WA1 1RN
Tel: 01925 348900 Fax: 01925 348901
www.countrywideproperties.com

site: **STANDARD DETAILS**

title: **POST & RAIL
FENCE DETAIL**

 FS 53054 EMS 61920 ISO 9001:2008 ISO 14001:2004	drawn by: checked: scale: 1:10 @A4 date: Feb 2015	
	drawing no: RSD 9105	sheet no: Sheet 1 of 1