


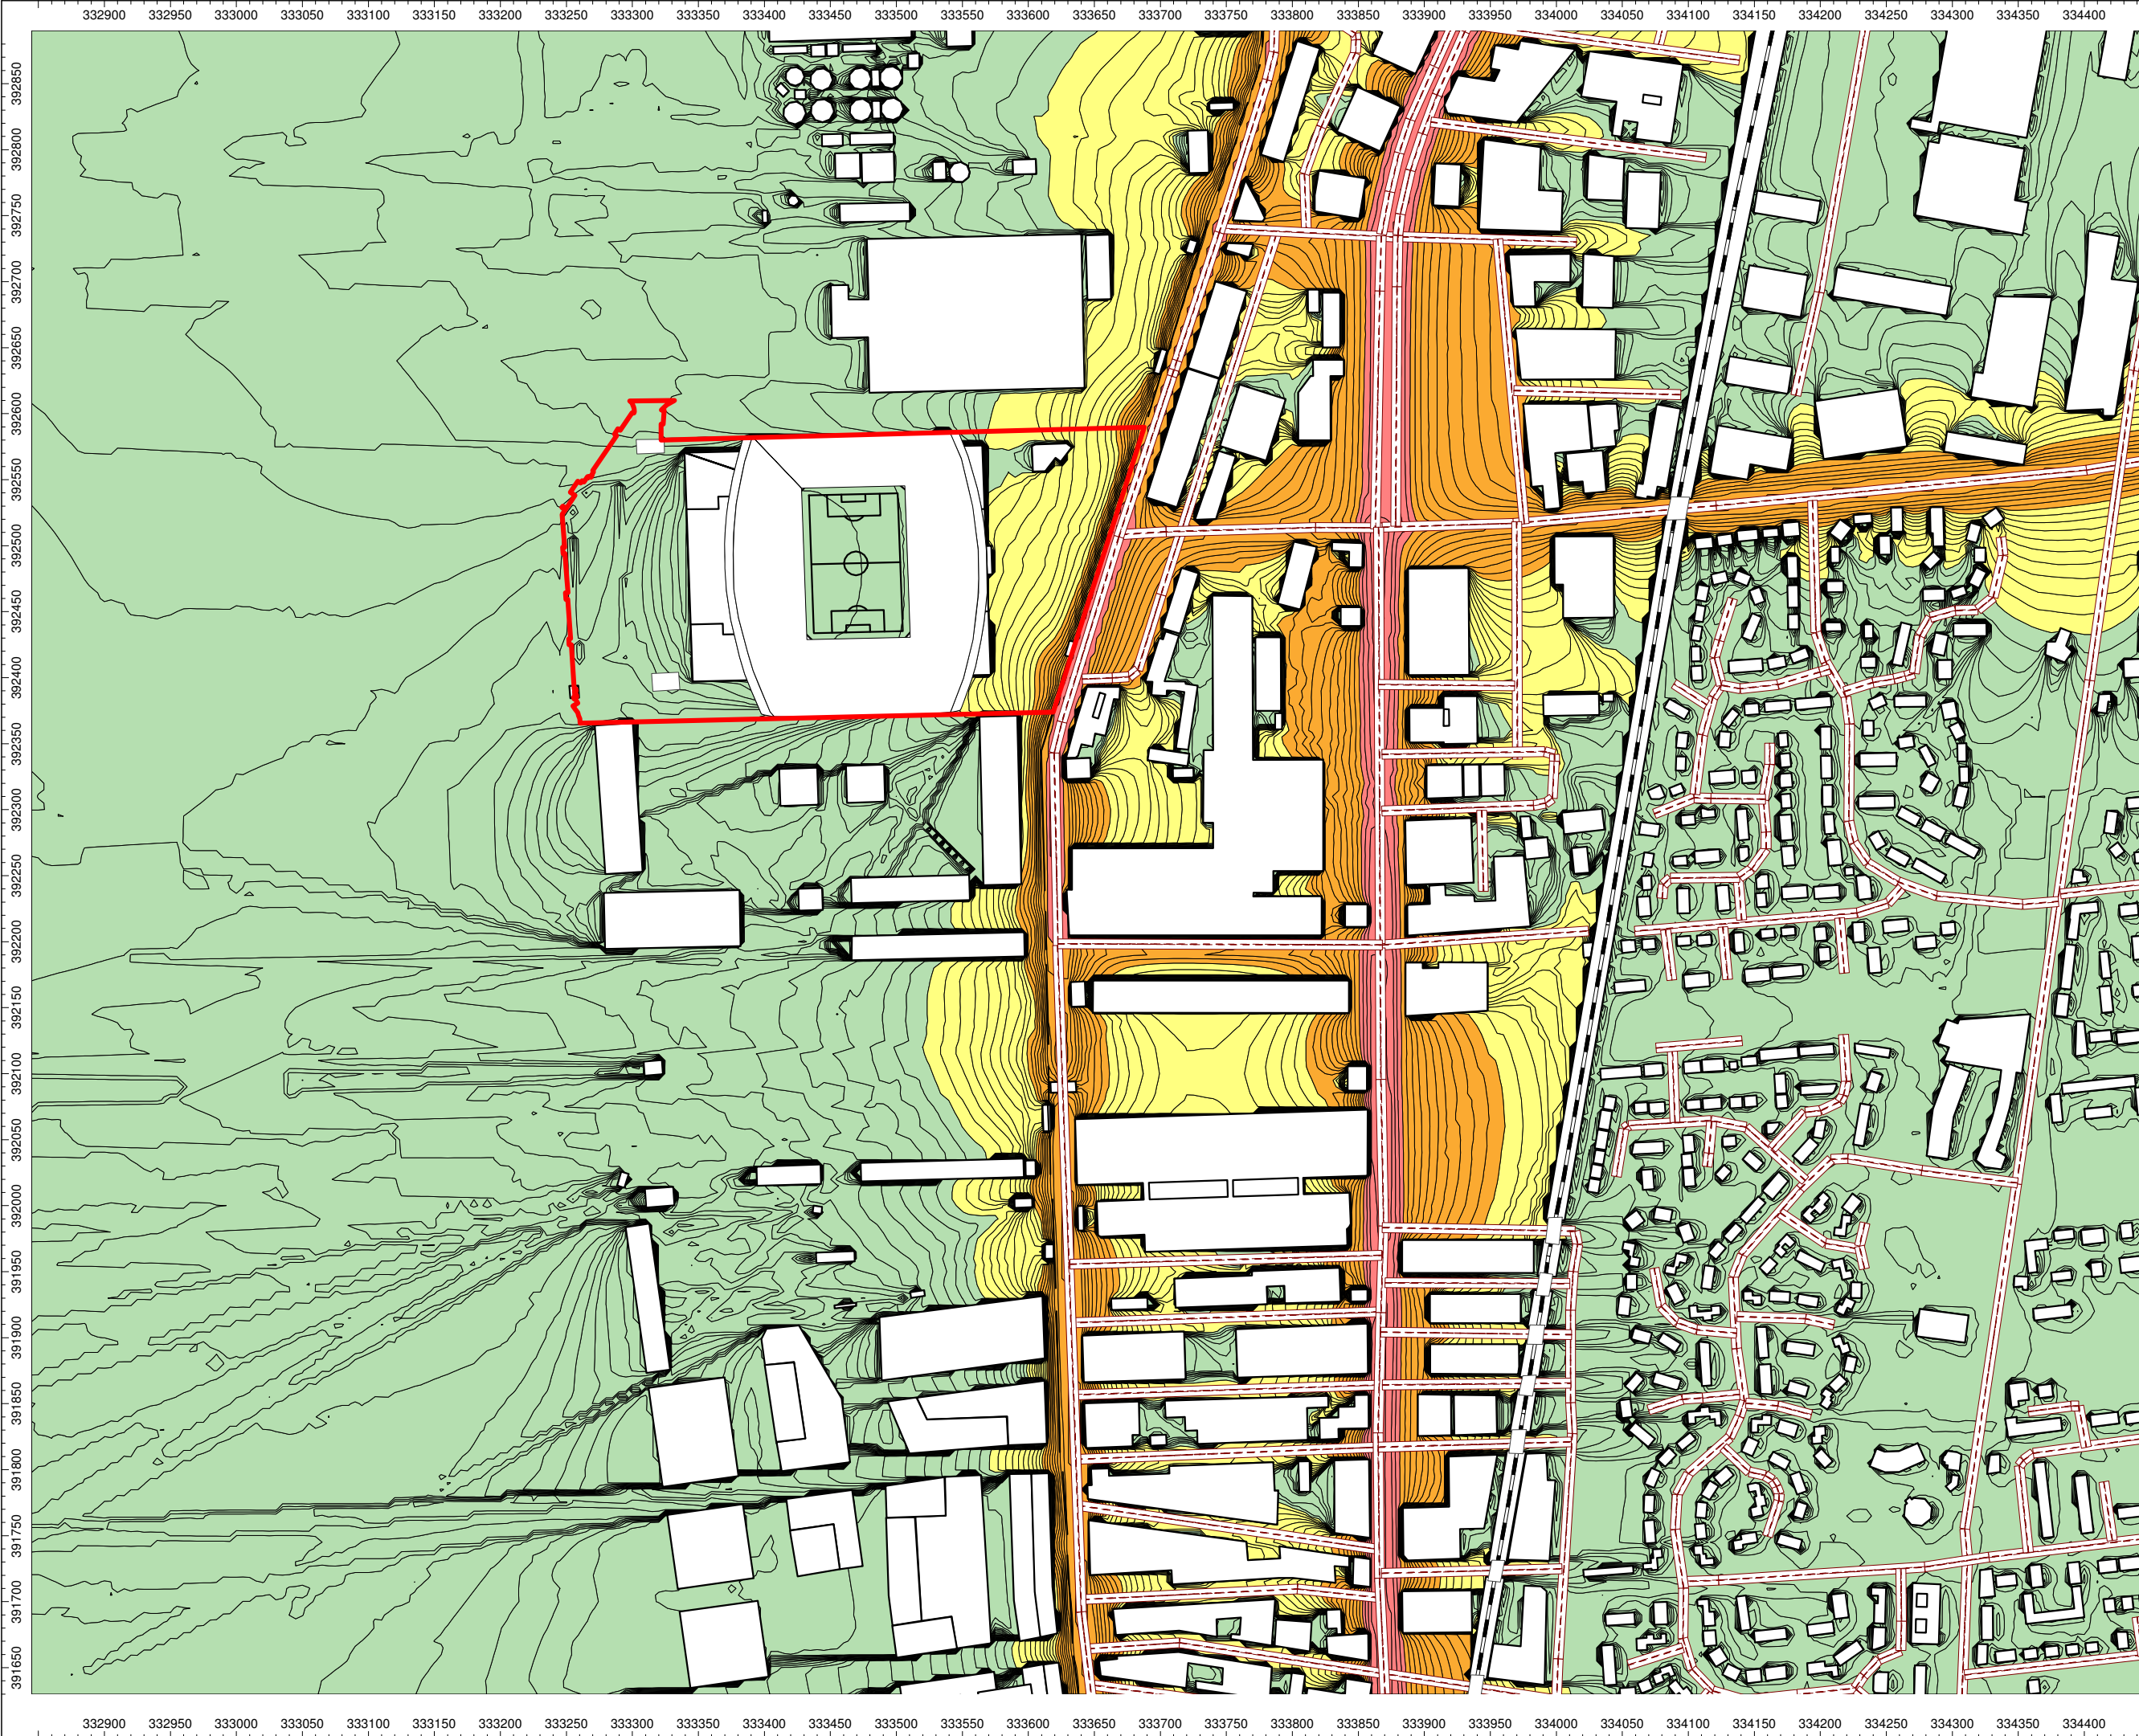

Client:
Everton Stadium
Development Ltd

Project:
The People's Project,
Merseyside

Project Number:
A100795

Drawing Title / Scenario:
Do Something LA10,18hr
Noise Contours (2028)

Drawing Number:
SK05

Key:

Site Boundary: ---

0.0 - 50.0 dB
50.0 - 60.0 dB
60.0 - 70.0 dB
> 70.0 dB

Scale : Not to scale

WYGE Leicester 20.11.19

Licence Number AL 553611



Executive Park
Avalon Way
Anstey
Leicestershire
LE7 7GR
Tel 0116 234 8000

© WYG Environment