


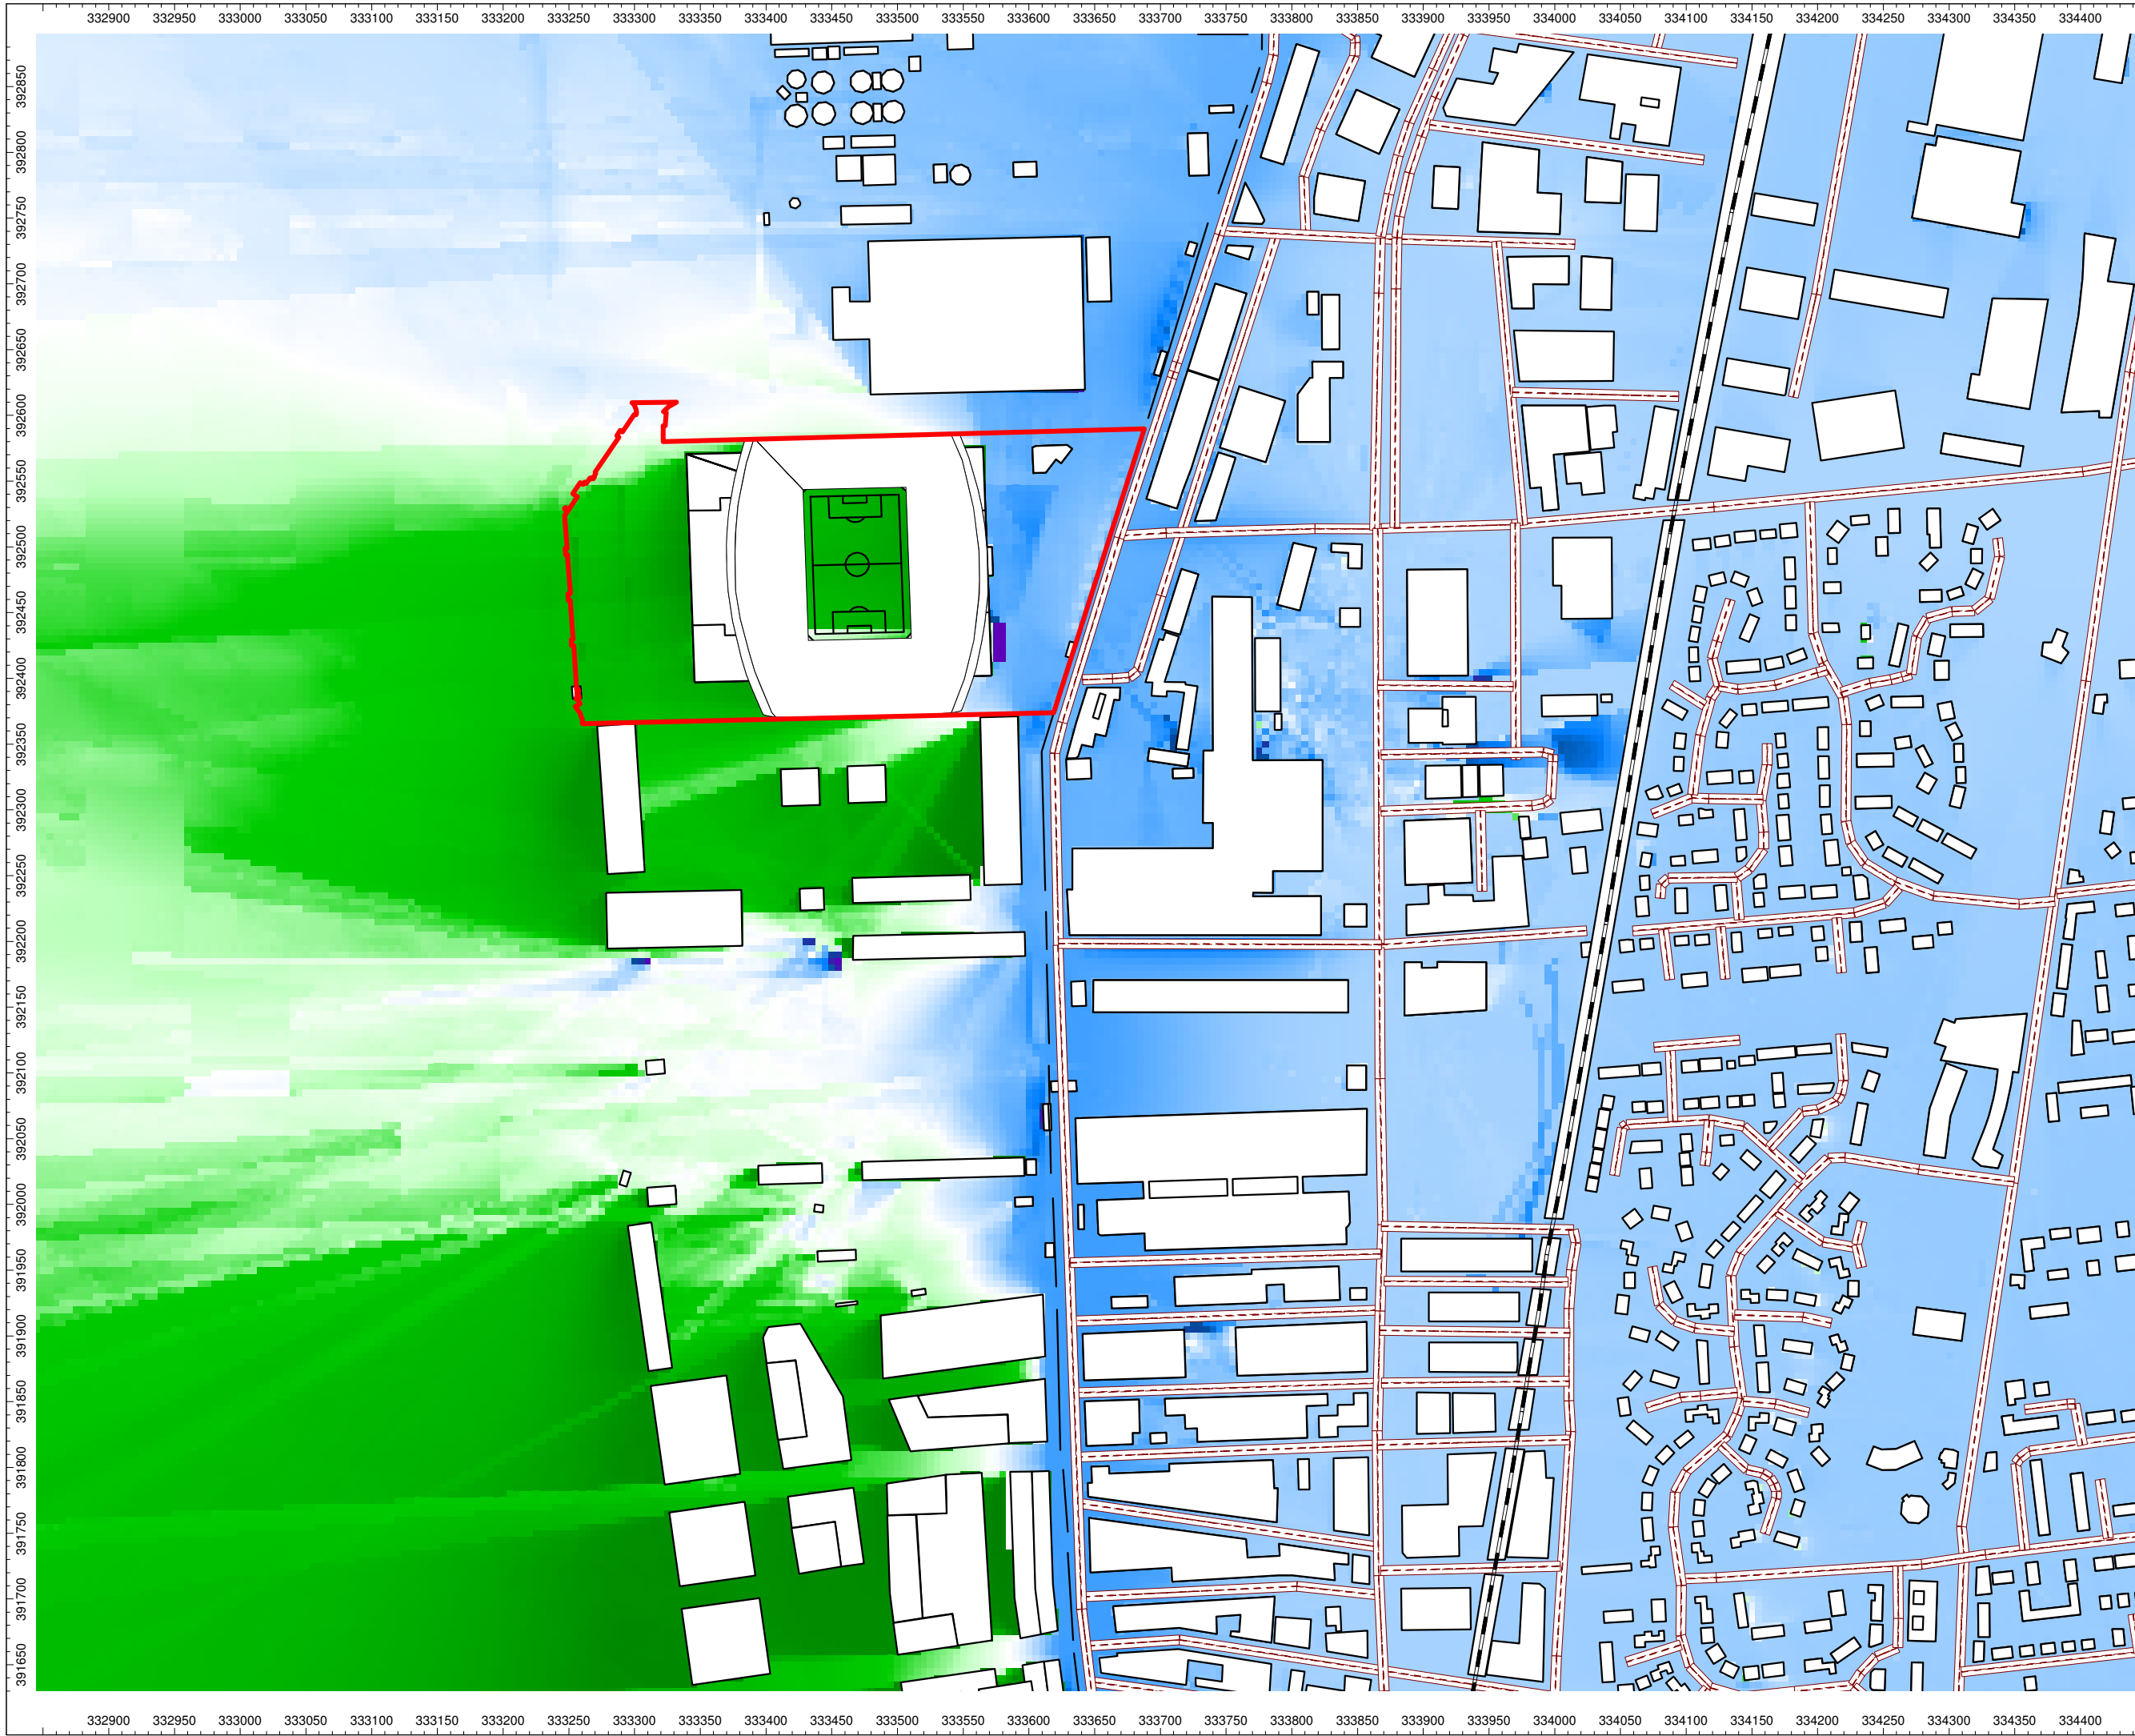

Client:
Everton Stadium
Development Ltd

Project:
The People's Project,
Merseyside

Project Number:
A100795

Drawing Title / Scenario:
Do Minimum 2023 / Do
Something 2028 Noise
Level Difference Contours

Drawing Number:
SK06

Key:

Site Boundary: —



Scale : Not to scale

WYGE Leicester 20.11.19

Licence Number AL 553611



Executive Park
Avalon Way
Anstley
Leicestershire
LE7 7GR
Tel 0116 234 8000

© WYG Environment