


Section 5




Section 6

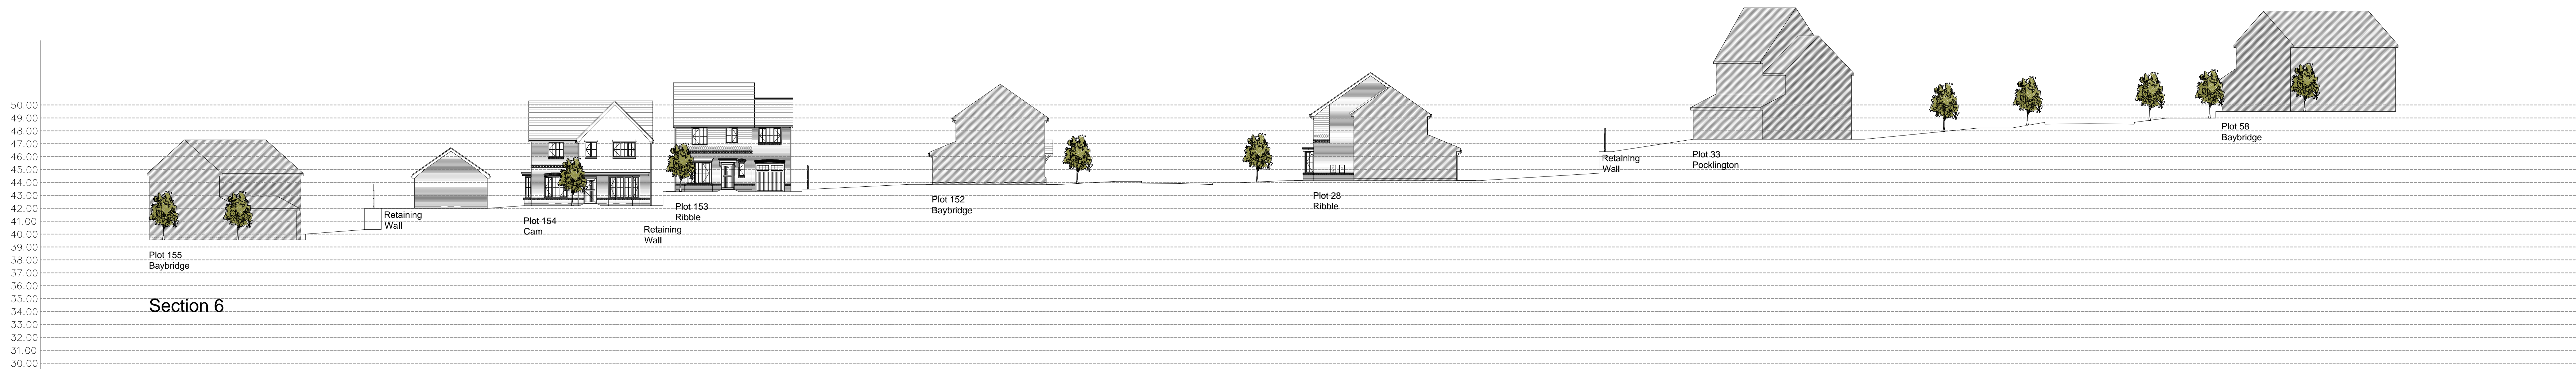


Section 7



Section 8

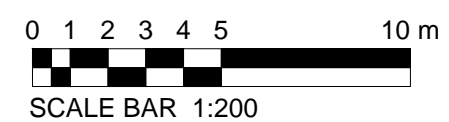

A		10.05.15	AC	Plot 5 updated to plot 6 Pocklington. Plot 10 & 11 updated to Longford's & Plot 8 position updated as per revised Planning Listed Plot C5.	01/04/15
Rev	Date	By	Description		
<div> COUNTRYSIDE Places People Love <small>Countryside Properties (UK) Limited Registration North 402 Lonsdale Drive Warrington WA1 1BB Tel: 01925 265500 Fax: 01925 245001 www.countryside-properties.com</small></div>					
sbs: Former Gateacre Community Comprehensive School Grange Lane, Gateacre					
sbs: Typical Streetscenes / Sections Sheet 5					
scale: 1:200		date: April 2015		drawing no: SK384-SS-05	
sheet no: Sheet 5 of 6		revision: A			