


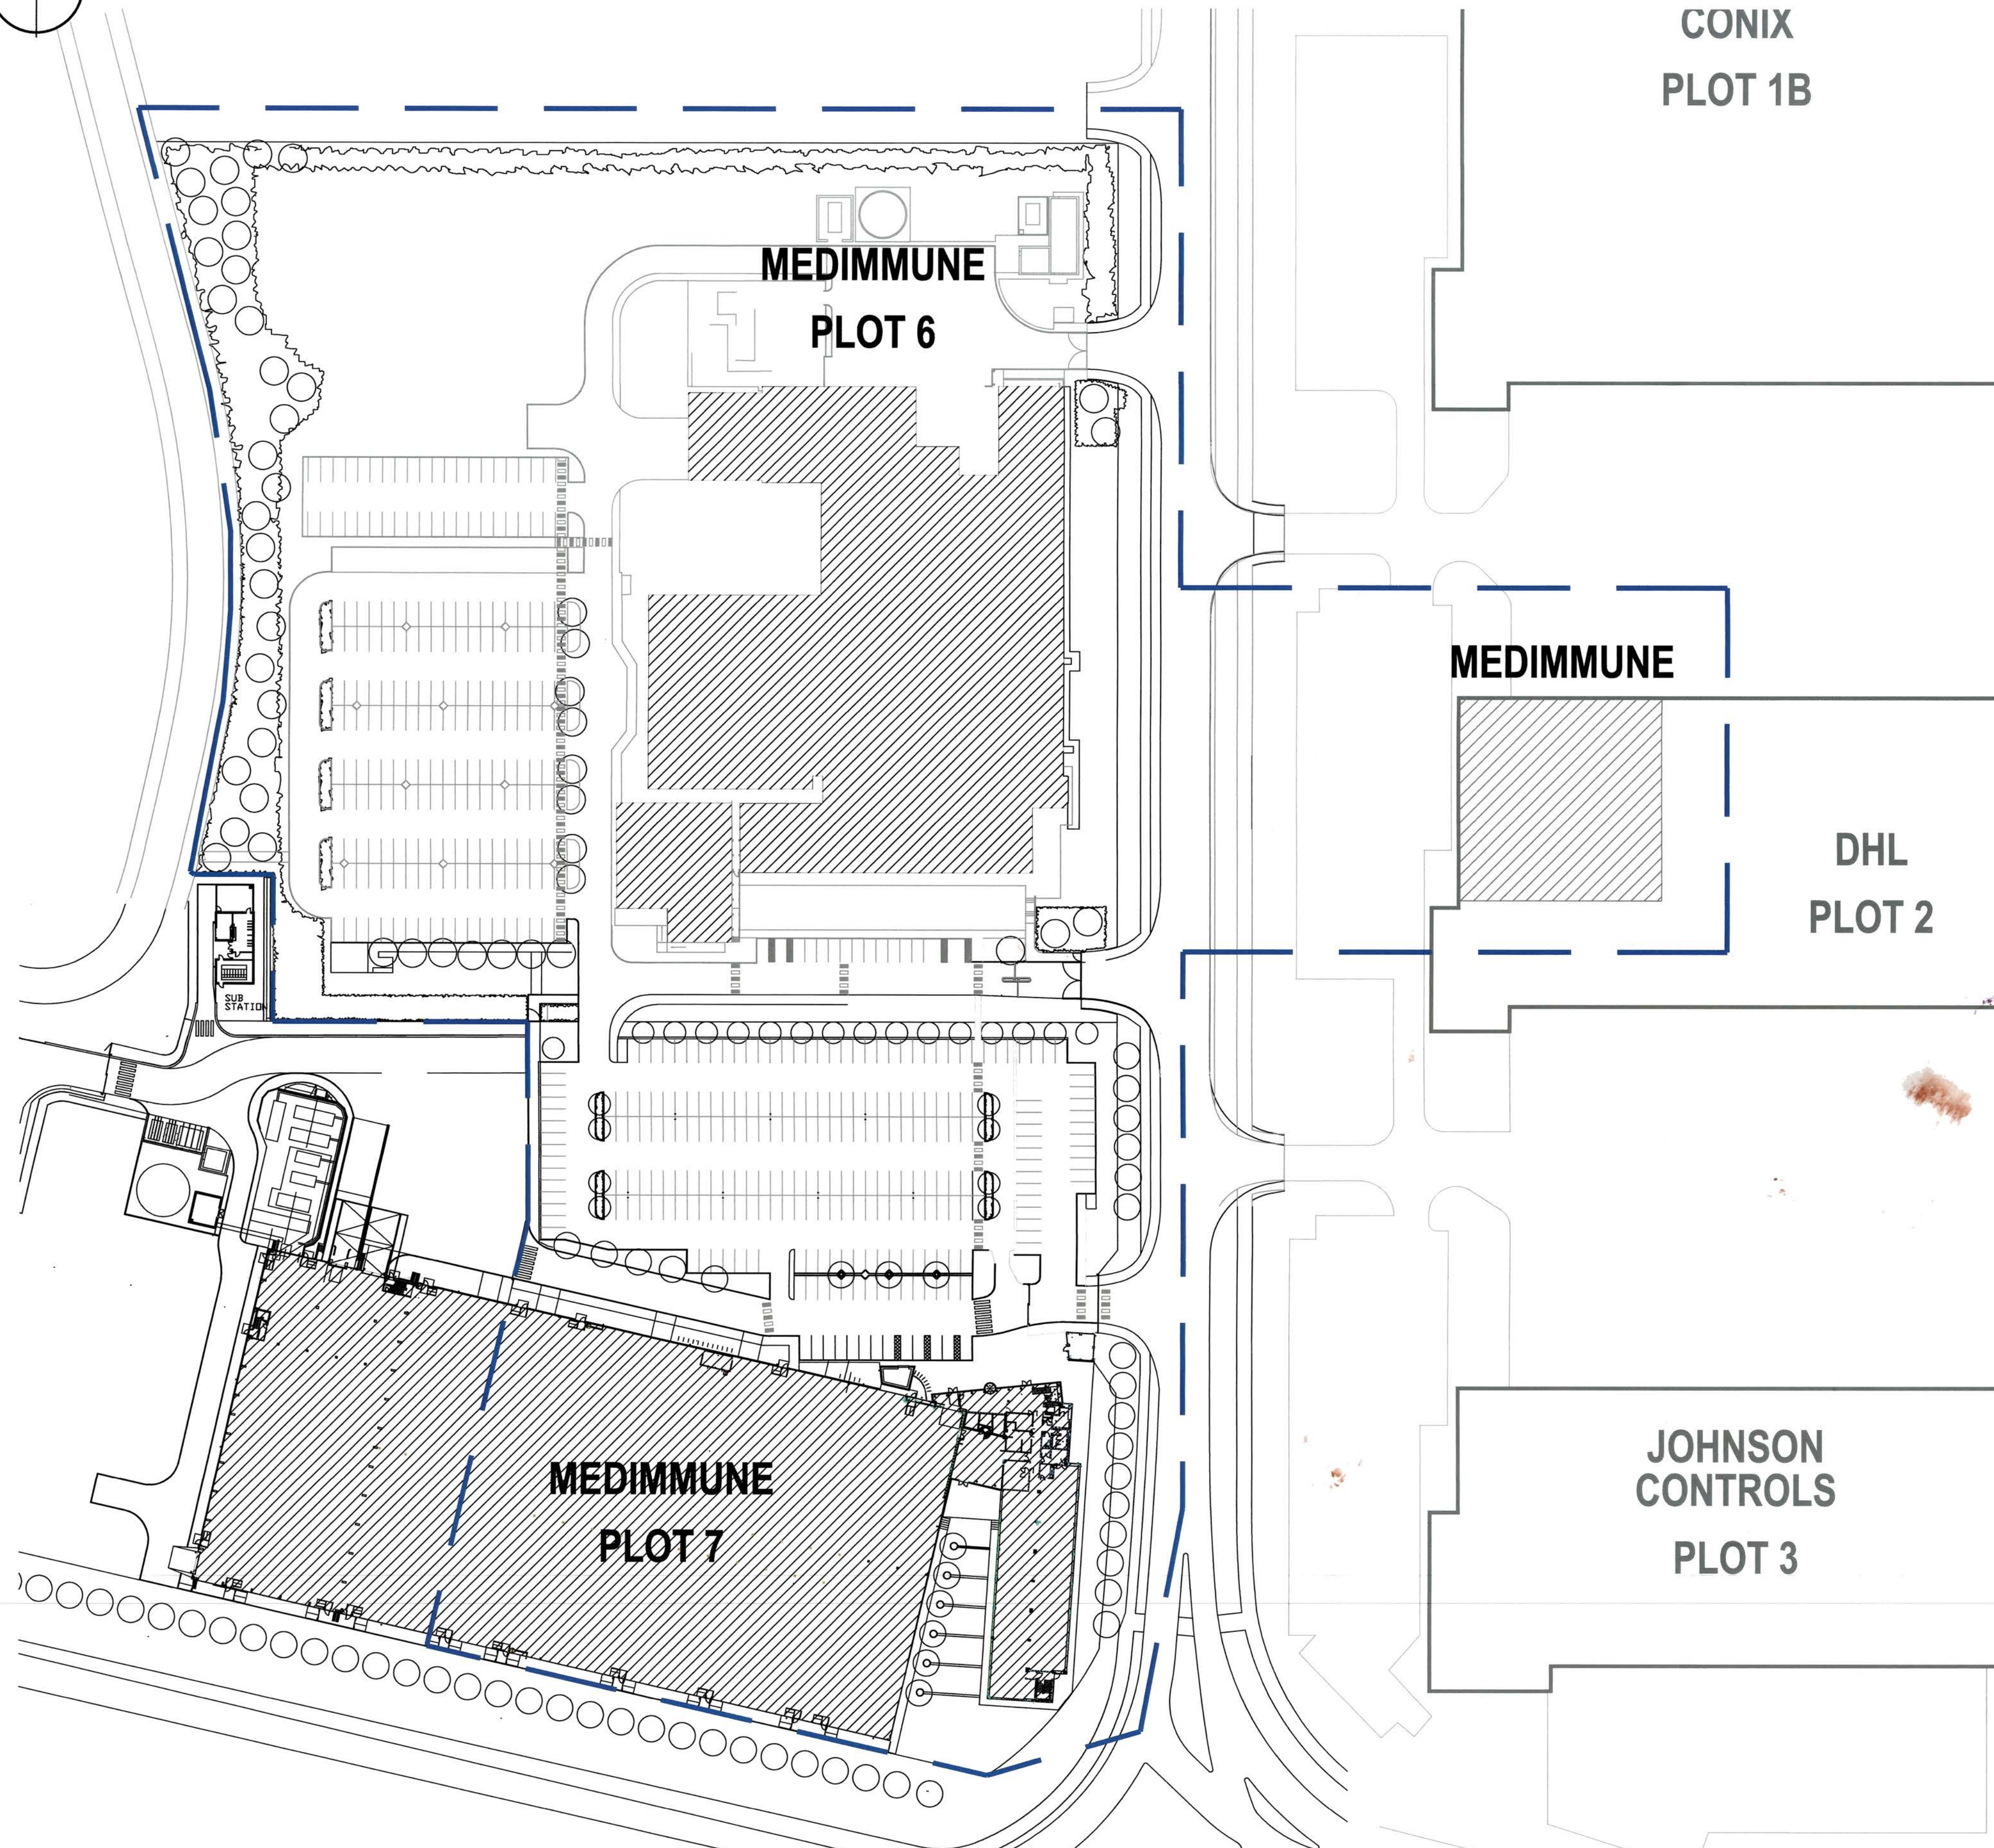

FORD HALEWOOD PLANT

CRITICAL DRAWING

APPROVALS FOR MASTER DRAWING, REVISION:		9
SITE FACILITIES DRAWING APPROVER or CORPORATE ENGINEERING PROJECT MANAGER		
<i>P. Anderson</i>	DATE	21 SEP 2015
SITE LEAD FOR ENGINEERING FACILITIES		
<i>Sills</i>	DATE	23 SEP 2015

REV	DATE	DESCRIPTION	BY	CHK	APP	APP
0	02-04-02	ISSUED FOR SMF	FLS	-	-	-
1	15-03-04	UPDATE SMF FOR UK1, PLOT 6	JAV	LRW	-	LAH
2	30-11-06	ENGINEERING INPUT FOR UK SITE	FNF	JAV	LRW	RT
MASTER FILE UPDATE + SUBMISSION						
3	20-12-06	REVISED BUILDING ADDRESS IN TITLE BLOCK	FNF	JAV	-	-
4	20 DEC 2006	UPDATED AS PER VSCR 55112	MTM	AL	RS	-
5	25 JAN 2007	UPDATED AS PER VSCR 56971	MP	KB	AL	-
6	09/04/14	UPDATED AS PER VSCR 97338	DL	AL	MM	-
VSCR 90174 AND VSCR 98851						
7	10/04/14	MS & T ADDED	DL	AL	MM	-
8	05 MAR 2015	P167 ADDED	PS	KB	MM	-
9	21 SEP 2015	PLOT 6-7 ROADWAY ADDED	PA	CC	-	-



MEDIMMUNE UK, LTD.
SPEKE, LIVERPOOL

DRAWING TITLE
MEDIMMUNE UK1
SITE MAP

DRAWN	DATE	SCALE
FRED SACKS	01-31-02	1:750
DRAWING NUMBER	SMF-UK-1	REV 9