



Gateacre School

3G Artificial Grass Pitch (AGP)

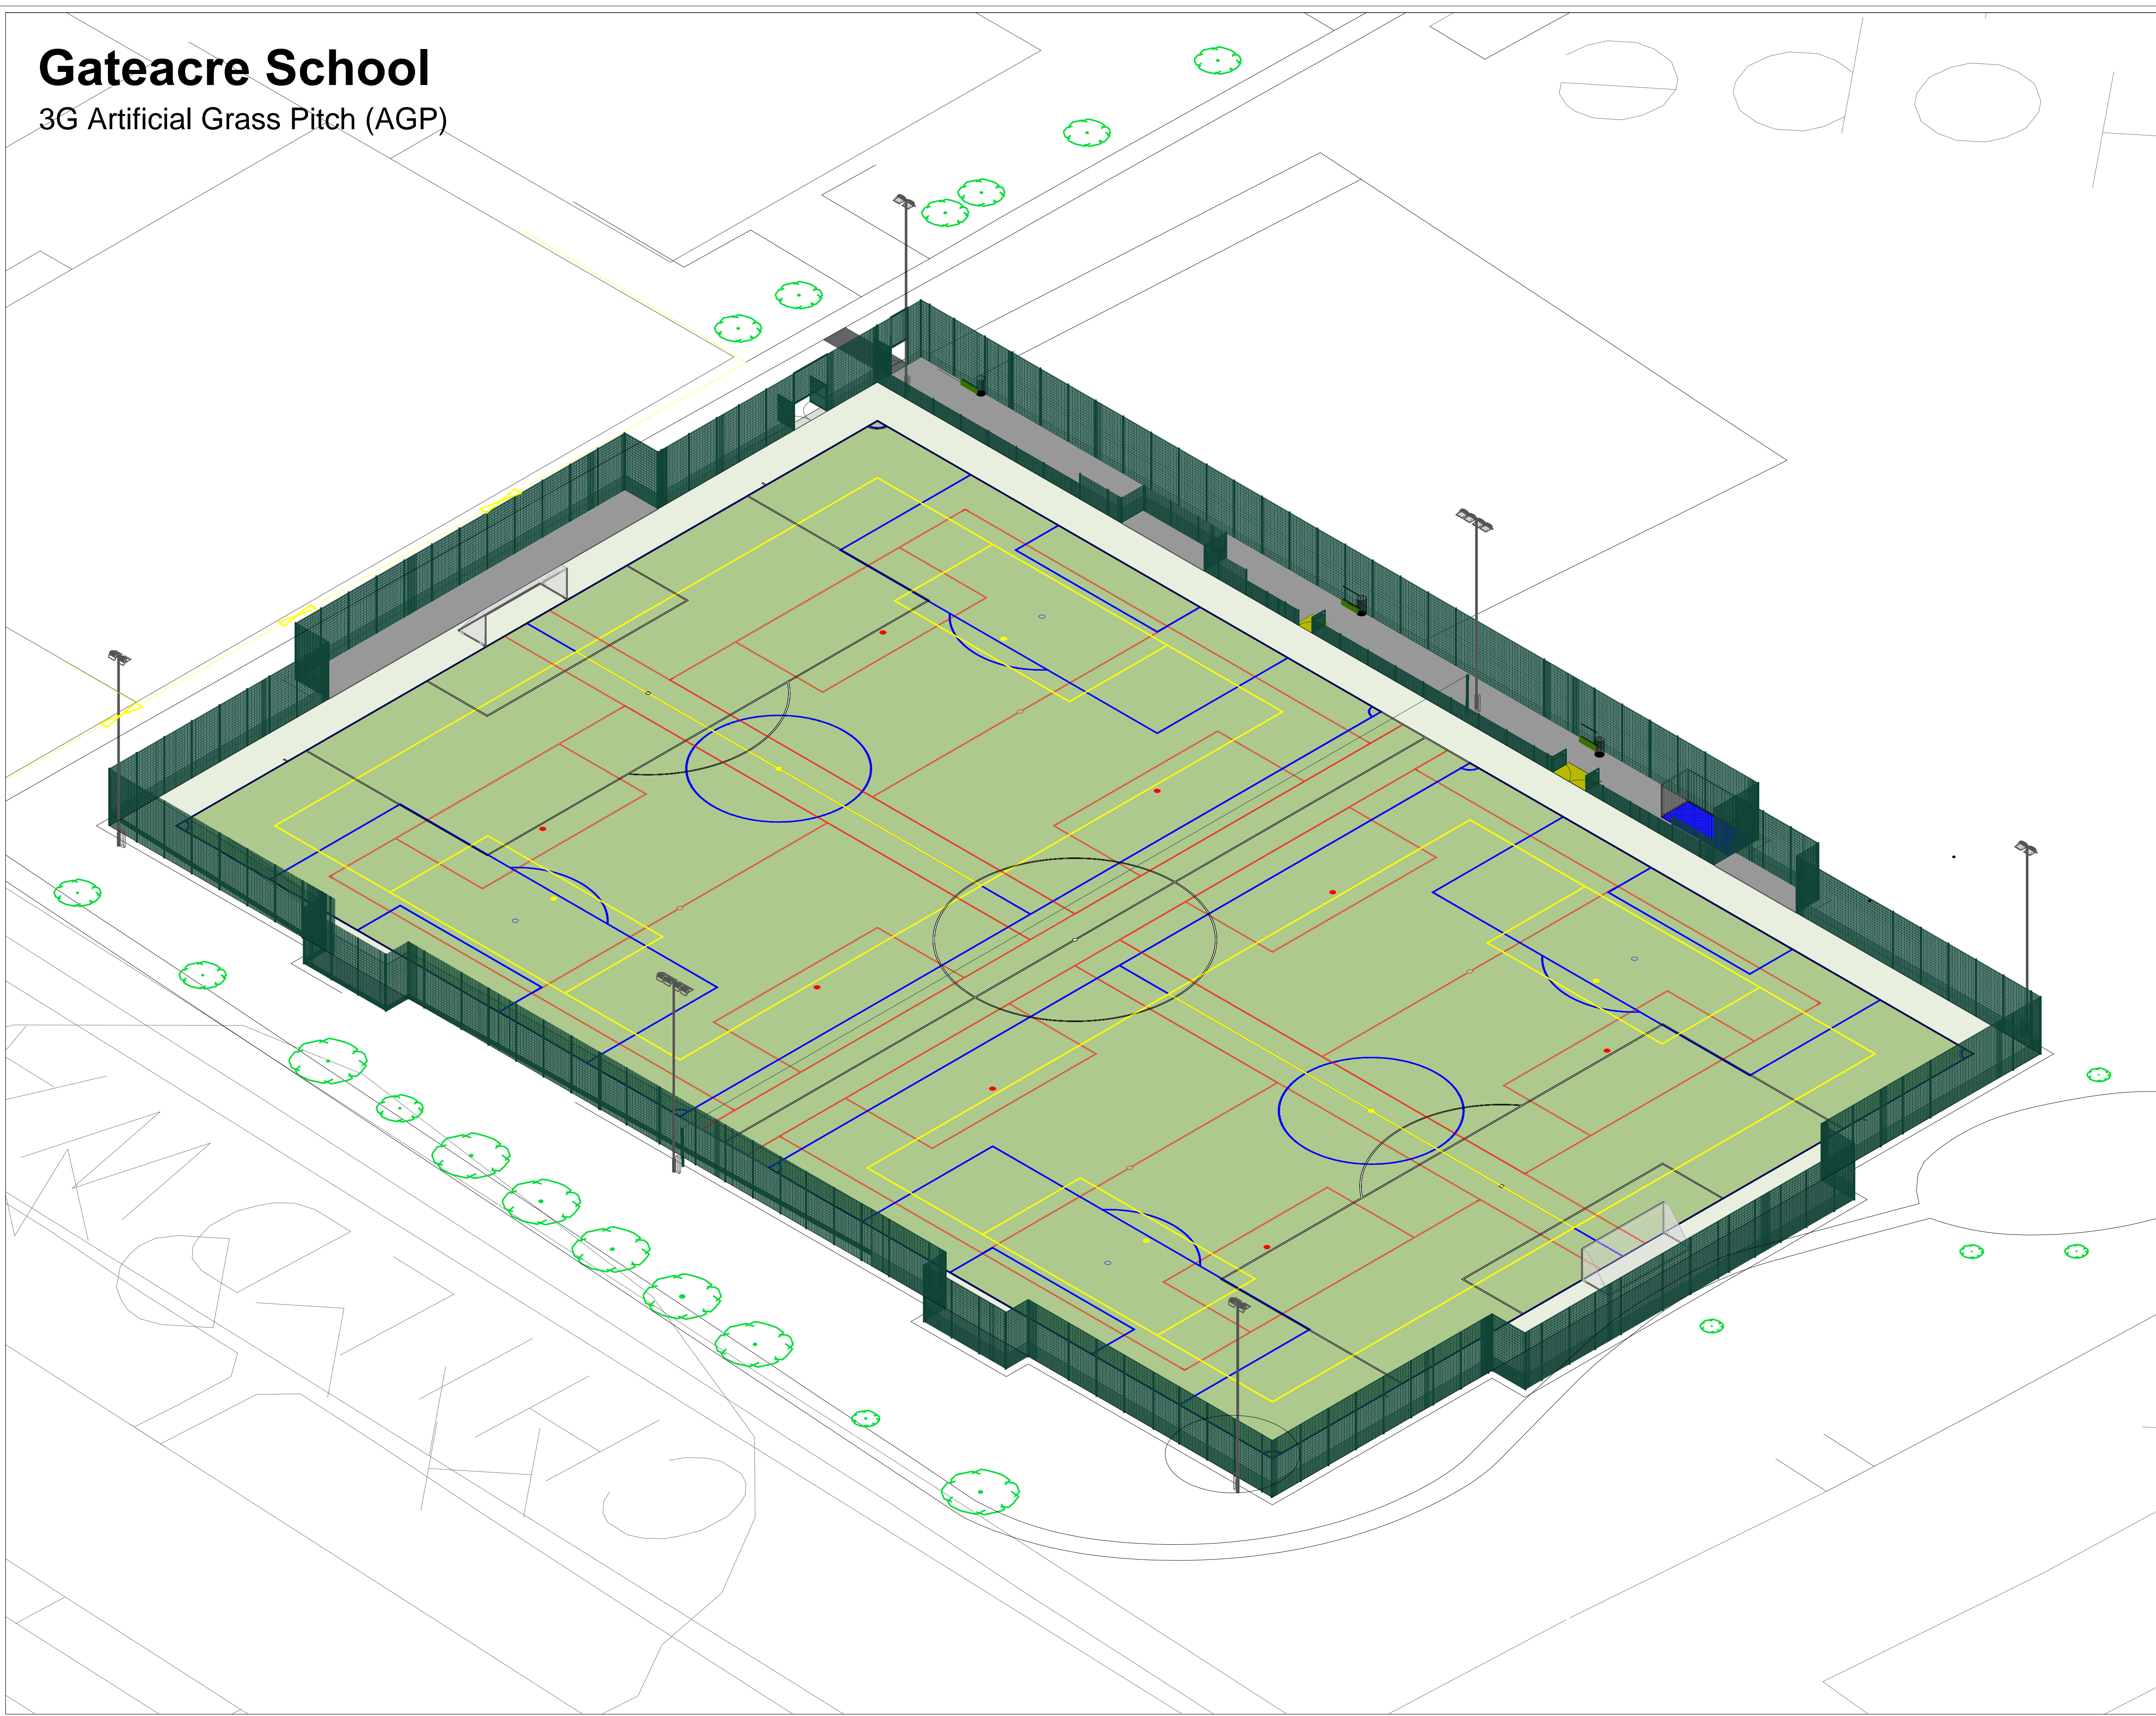



CONSULTANTS
Surfacing Standards Ltd
1a Park House, Colby
Northants NN17 5GP
01536 400 012

1 - DO NOT SCALE FROM DRAWING. ALL DIMENSIONS TO BE CHECKED ON SITE PRIOR TO COMMENCEMENT OF WORKS.
2 - THIS DRAWING IS COPYRIGHT TO SURFACING STANDARDS LTD
3 - ALL PERSONNEL SHOULD BE AWARE OF THE HEALTH AND SAFETY PLAN WHICH IS RETAINED IN THE SITE MANAGERS OFFICE


NOTES

01	PATH MOVED AND BACKGROUND DETAIL ADDED	SMD	03.09.15	
00	PLANNING ISSUE	SMD	03.09.15	
REV	DESCRIPTION	BY	CHK	DATE



Surfacing Standards Limited
SPORTS PITCH CONSULTANTS

KEY PLAN

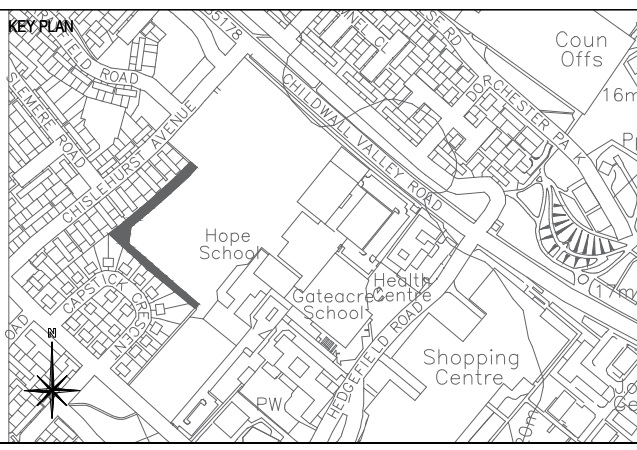

AUTHOR
Sam McDonald

TITLE
Gateacre School
3G Artificial Grass Pitch (AGP)
Isometric View

PROJECT SS1946	SCALE NTS	SIZE A1
DRAWING No 04	REVISION 01	