


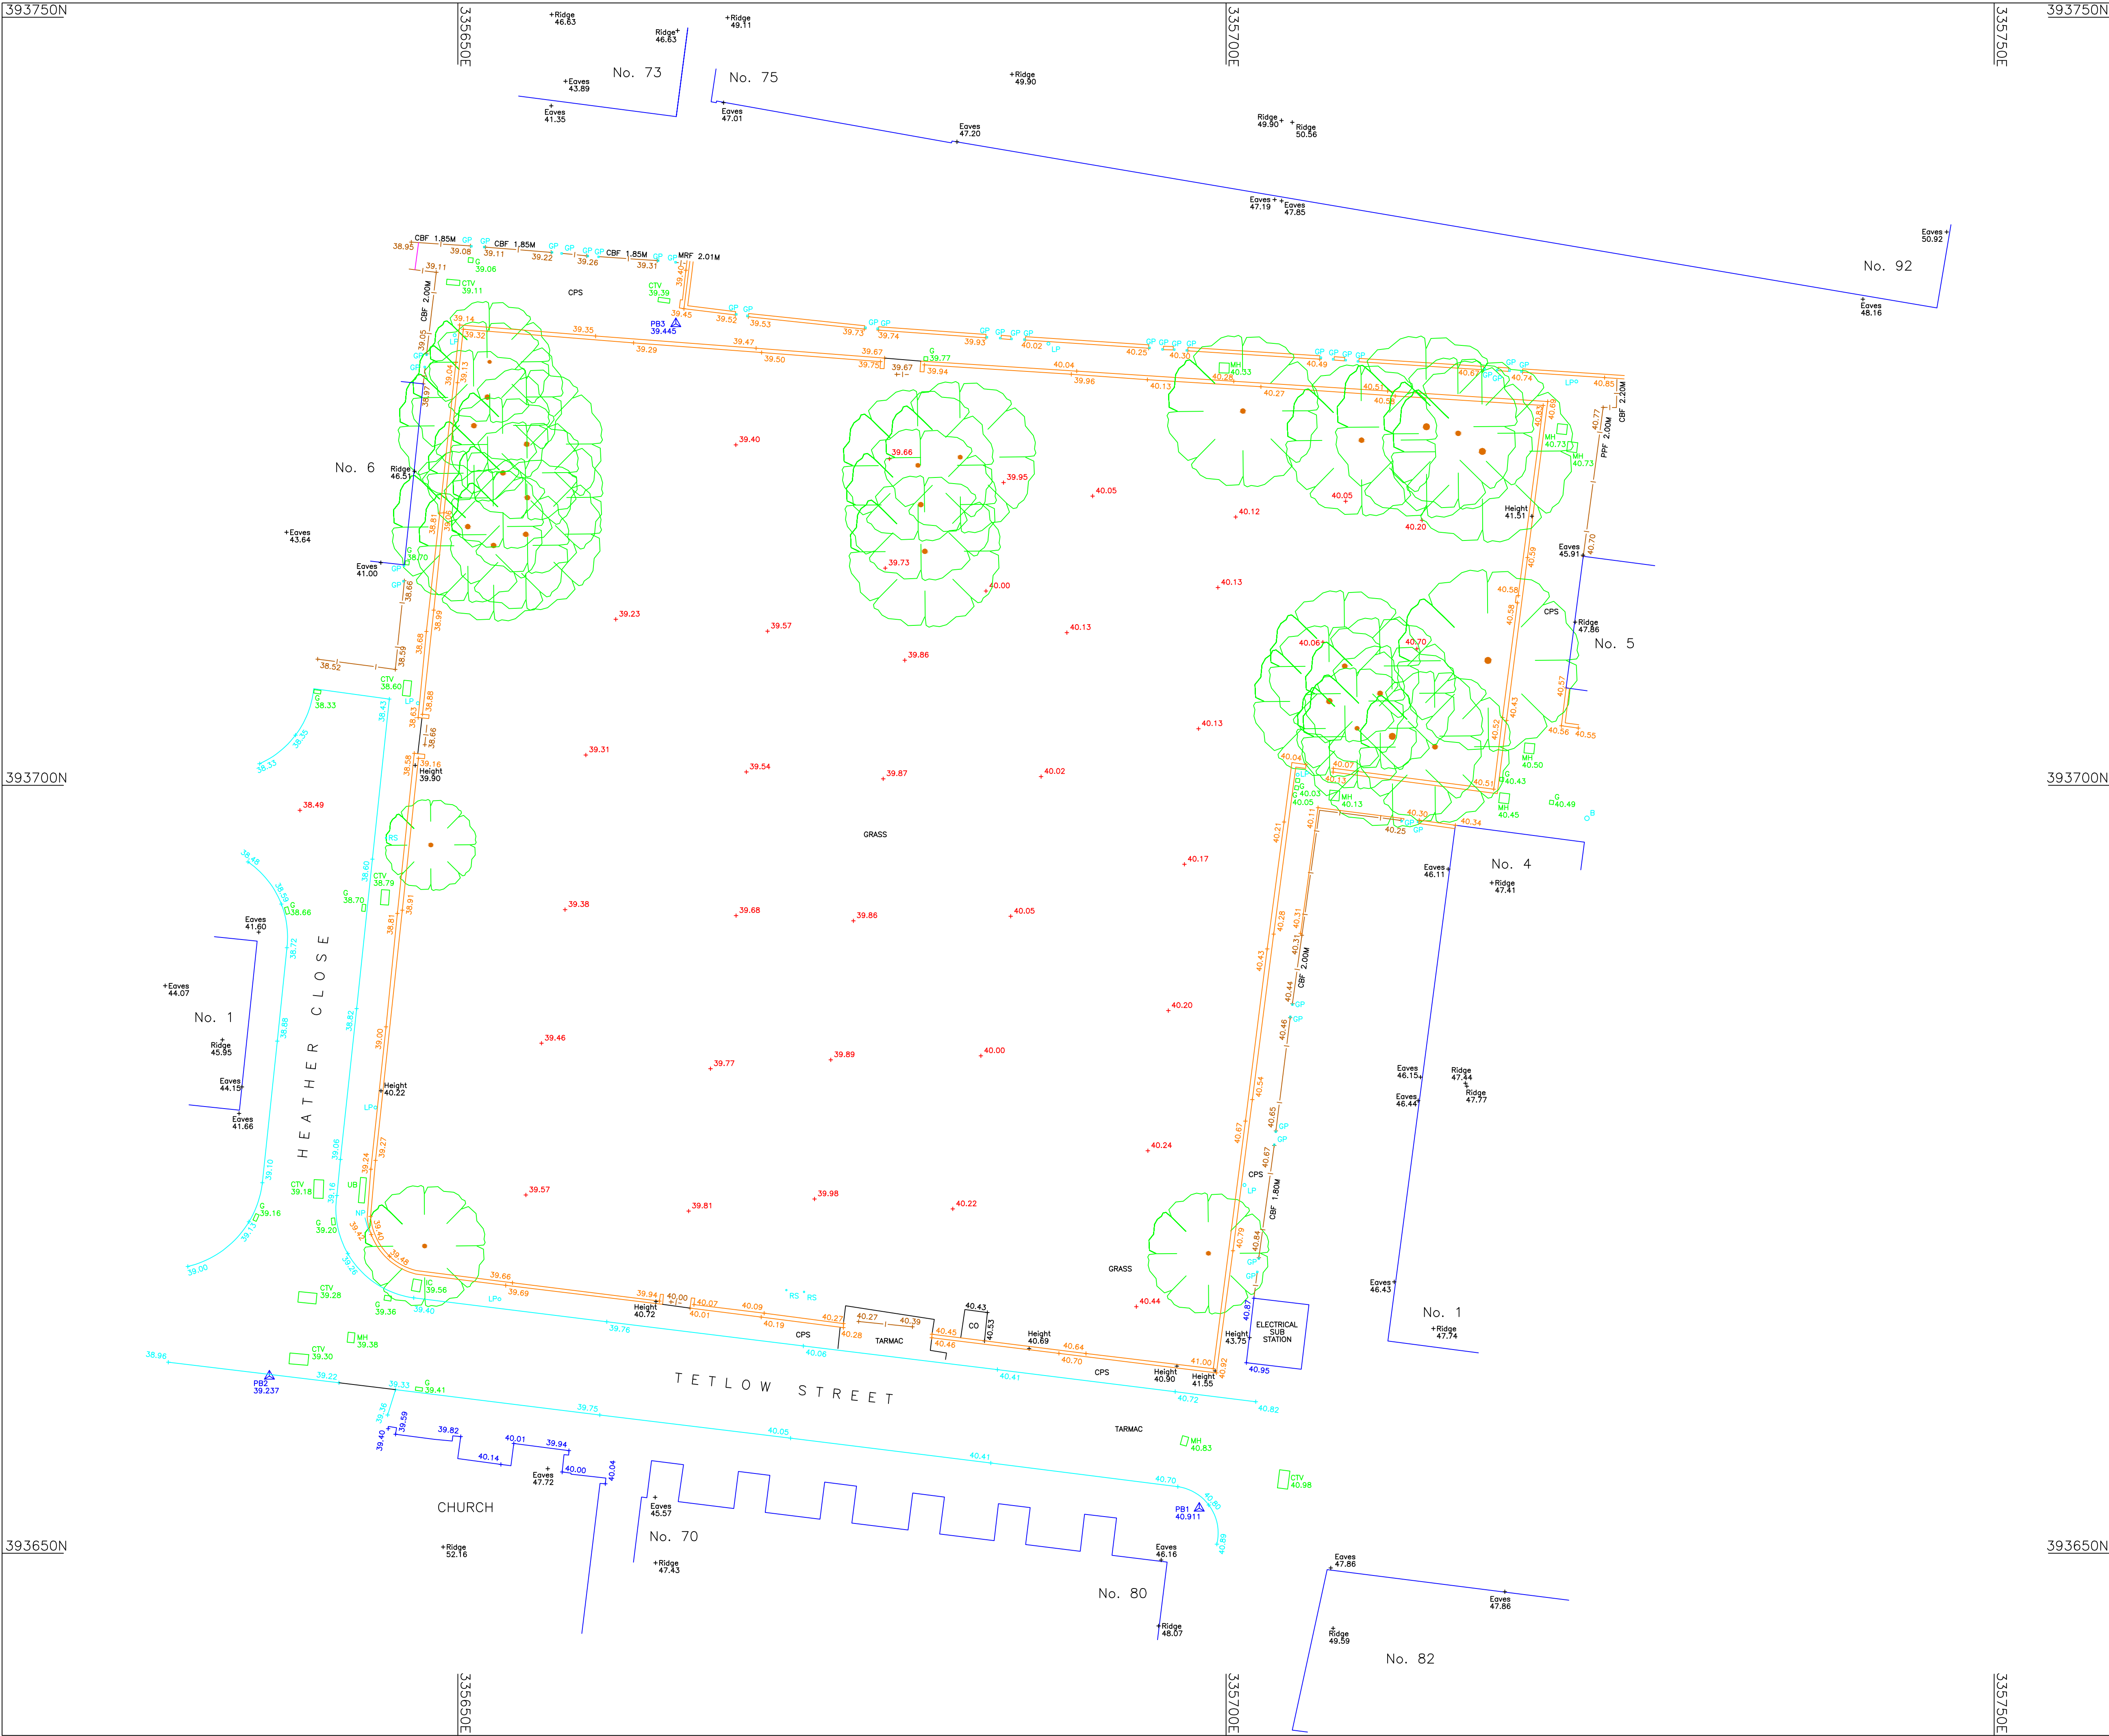

ABBREVIATIONS

AB Automatic Barrier	G Gully	RE Rodding Eye
AC Air Conditioning	GA Gravel Surface	RS Road Sign
B Bollard	GP Gatepost	SC Stop Cock
BB Bellshoe Beacon	GV Gas Valve	SH Speed Hump
BF Board Fence	HT Height	SL Soffit Level
BH Borehole	IC Inspection Cover	SN Sign
BL Bed Level	IL Invert Level	SOS Emergency Telephone
BP Block Paving	IM Intercom	SP Stump
BS Bus Stop/Shelter	KO Kerb Outlet	SPF Steel Palisade Fence
BT British Telecom	L Light	SPS Stone Paving Slabs
BTB BT Control Box	LH Lamp Hole	SV Stop Valve
BW Brick Wall	LP Lamp Post	TA Tarmac Surface
BWF Barbed Wire Fence	M Metre	TCB Telephone Call Box
C Column	MH Manhole	TL Threshold Level
CBF Close Board Fence	MK Marker	TM Ticket Machine
CF Corrugated Iron Fence	MC Motorway Comms	TP Telephone Pole
CLF Chain Link Fence	MPF Metal Rolling Fence	TS Traffic Signal
CO Concrete Surface	NP Norme Plaque	TSC Traffic Signal Cover
CPF Concrete Panel Fence	OHP Overhead Power	UTS Utility Slab
CPS Concrete Paving Slabs	OHT Overhead Telecoms	US Underdrain
CP Catch Pit	OP Ornamental Planting	UTM Unable To Measure
CRL Arch Crown Height	P Post	WB Water Box
CTV Cable Television	PS Post Box	WM Water Meter
EB Electricity Box	PCF Post & Chain Fence	WPF Welded Mesh Fence
EJ Electricity Cover	PF Pipe	WO Washout
EP Electricity Pole	PM Parking Meter	PPF Post & Panel Fence
FI Fire Hydrant	PPF Post & Panel Fence	PWF Post & Wire Fence
FL Floor Level	PRF Post & Rail Fence	
FP Flag Pole	PWF Post & Wire Fence	

NOTES

PLAN GRID IS LOCAL BASED UPON O.S. NATIONAL GRID
SITE CENTRED ON SURVEY STATION PB1

ALL LEVELS ARE IN METRES BASED UPON O.S. DATUM,
ESTABLISHED USING THE O.S. NATIONAL GPS NETWORK

Scale 1:200

0.0 2.0 4.0 6.0 8.0 10.0 12.0 14.0 16.0 18.0

metres

Issue

Details

By

Chk'd

Date

SURVEYED BY

PB/AS

DRAWN BY

KM

SCALE

1:200

DATE OF ISSUE

APRIL 2013

© A1

TITLE

TETLOW STREET
LIVERPOOL
L4 4LF

TOPOGRAPHICAL SURVEY

DRAWING No.

PS-0841-TS

SHEET 1 OF 1

ISSUE

00

PARAGON SURVEYS

Chartered Surveyors

GEOMATICS: Land & Engineering Surveyors

292 Wood Lane
Heskin, Chorley
Lancashire
PR7 5NT
Tel: (01257) 453200
Fax: (01257) 453211
Email: post@ParagonSurveys.co.uk