



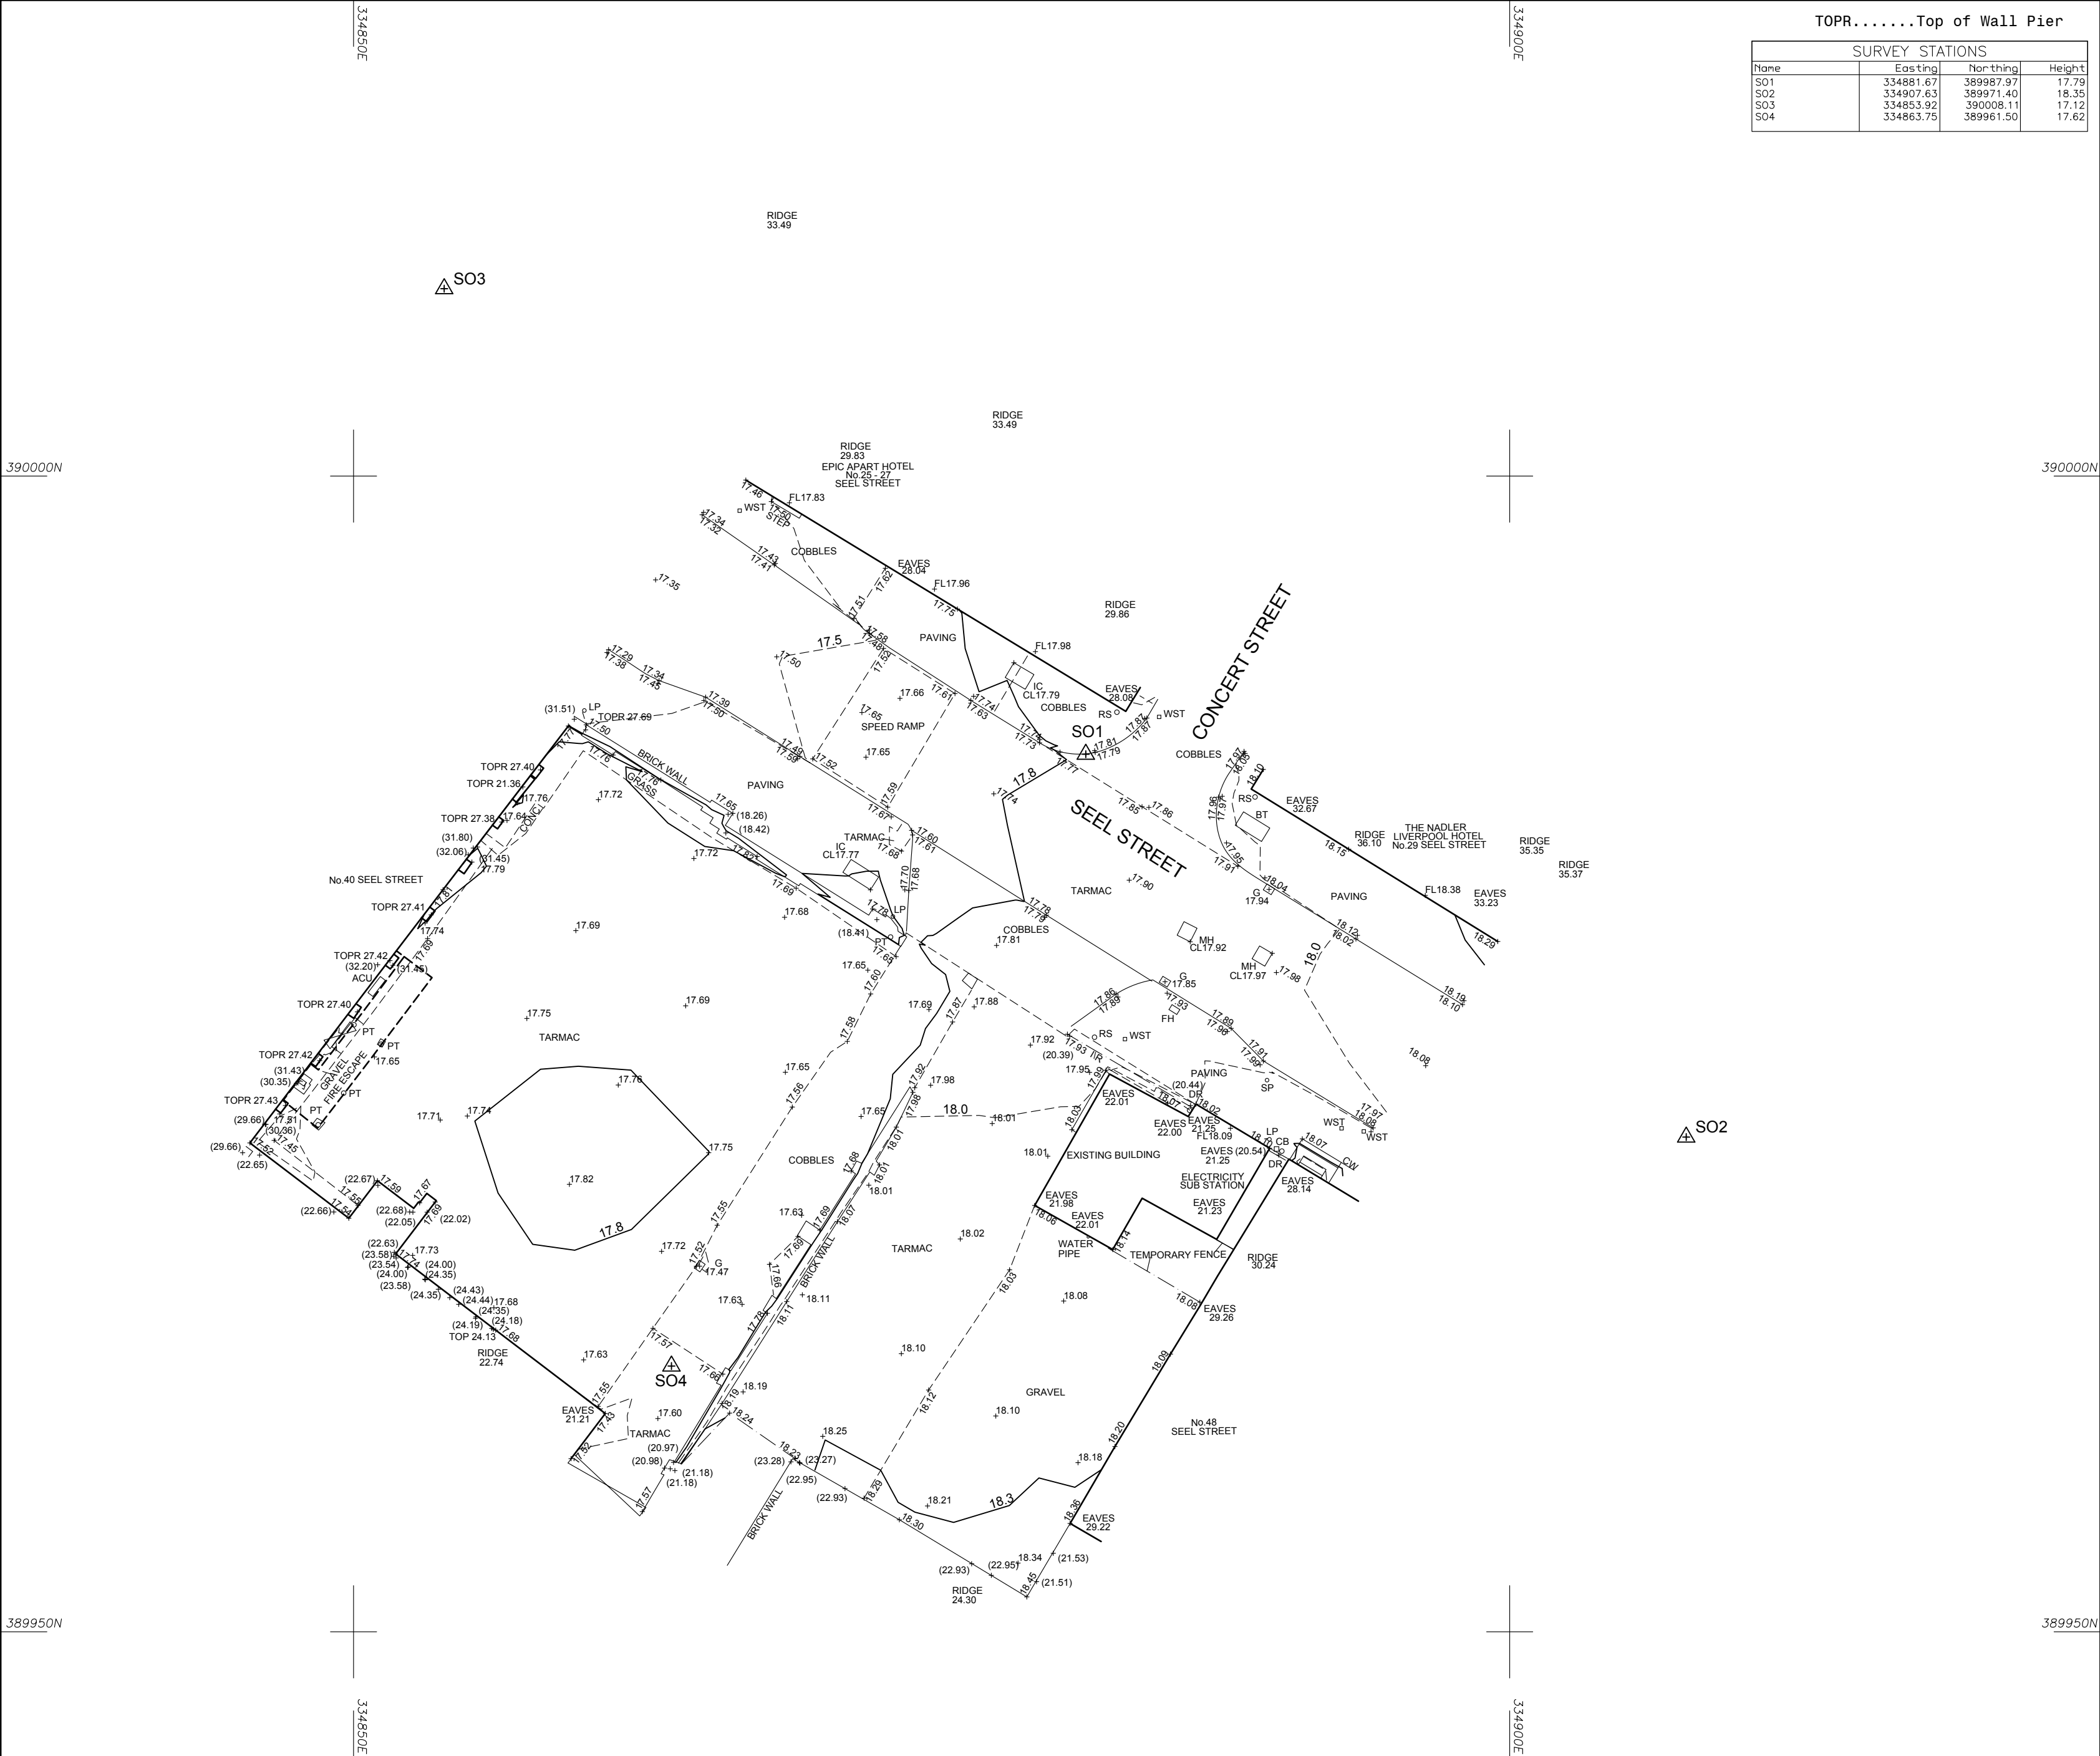

TOPR.....Top of Wall Pier			
SURVEY STATIONS			
Name	Easting	Northing	Height
SO1	334881.67	389987.97	17.79
SO2	334907.63	389971.40	18.35
SO3	334853.92	390008.11	17.12
SO4	334863.75	389961.50	17.62

© Survey Operations Limited 2015
Reproduction in whole or in part by any means
is prohibited without the prior permission of
Survey Operations Limited.

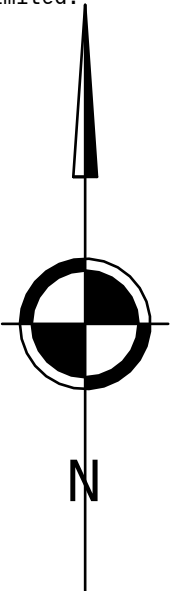

Note:
The survey is plotted on a plane local
Grid. Orientation to National Grid.
All levels relate to Ordnance Datum,
achieved using the
OS National GPS Network.

Survey Control Markers established for
Mapping purposes only and should not be
used for Construction without the written
approval of Survey Operations Ltd.

Levels in parenthesis indicate top of walls
and fences.



Smith Street, Skelmersdale, Lancs. WN8 8LN
Tel: 01695 725662 Fax: 01695 51816
Email: mail@survops.co.uk - www.survops.co.uk



Client
Falconer Chester Hall

Drawing Title
Topographical Survey of Land at:
Seel Street,
Liverpool.

Scale(s)	1:200	Surveyor	MF
Date	Nov 15	Drawn	AW
Job Number	15J034	Checked	MG

Sheet Size & Drg Number & Revision
A2 15J034/001