


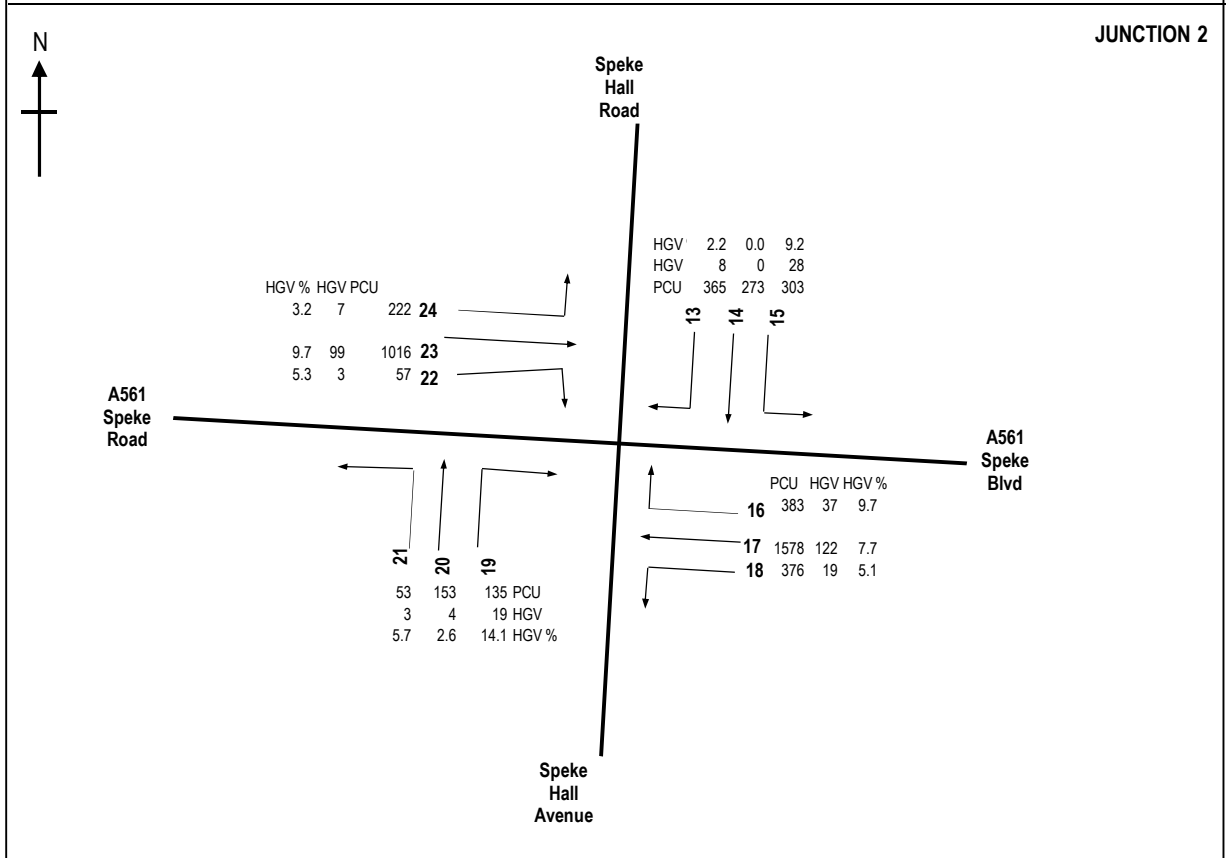
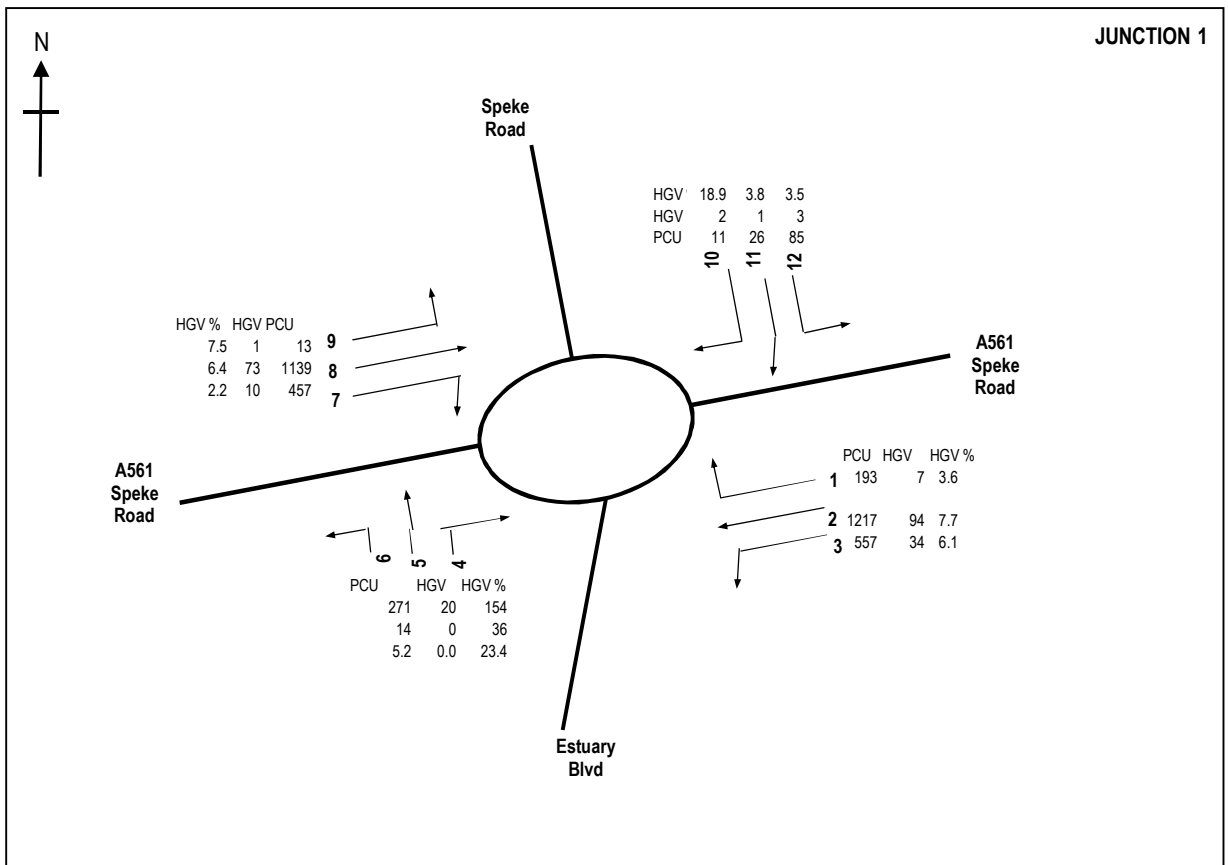
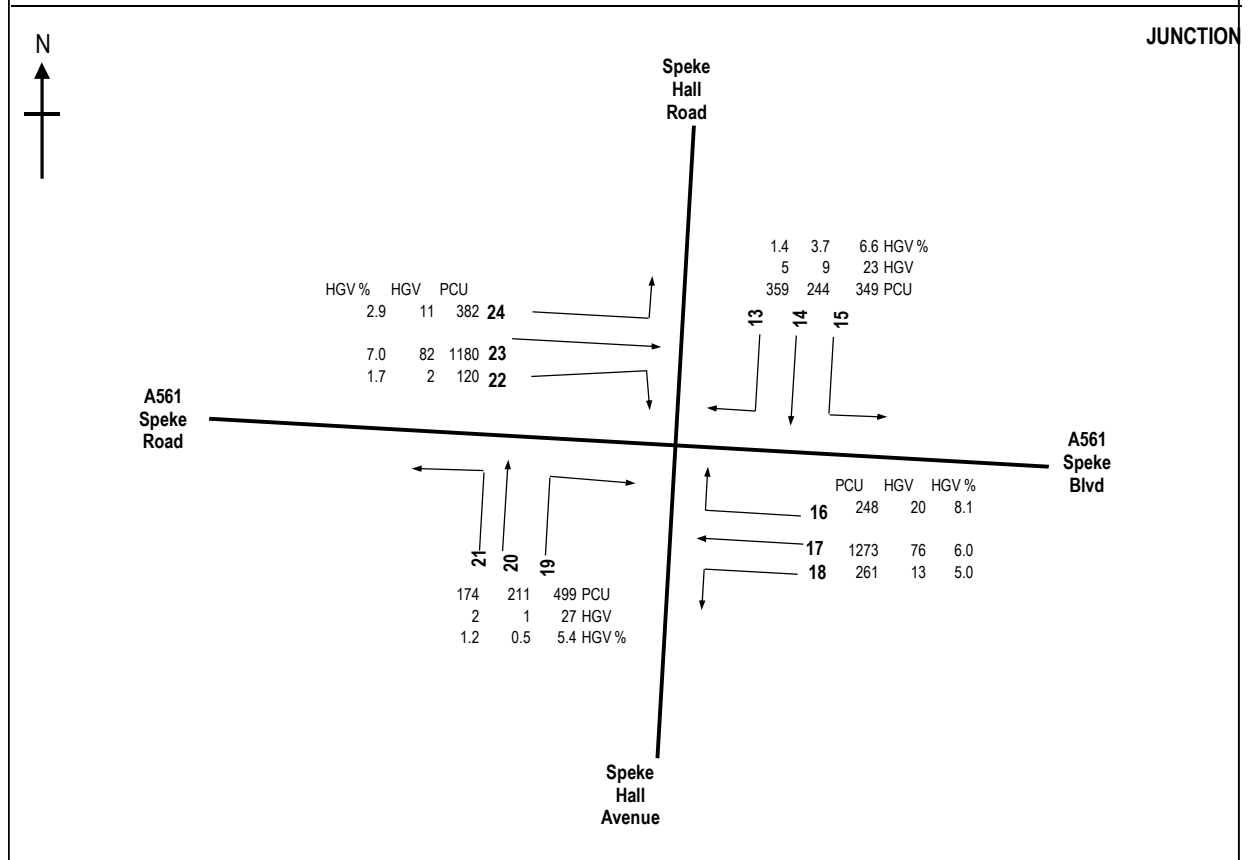


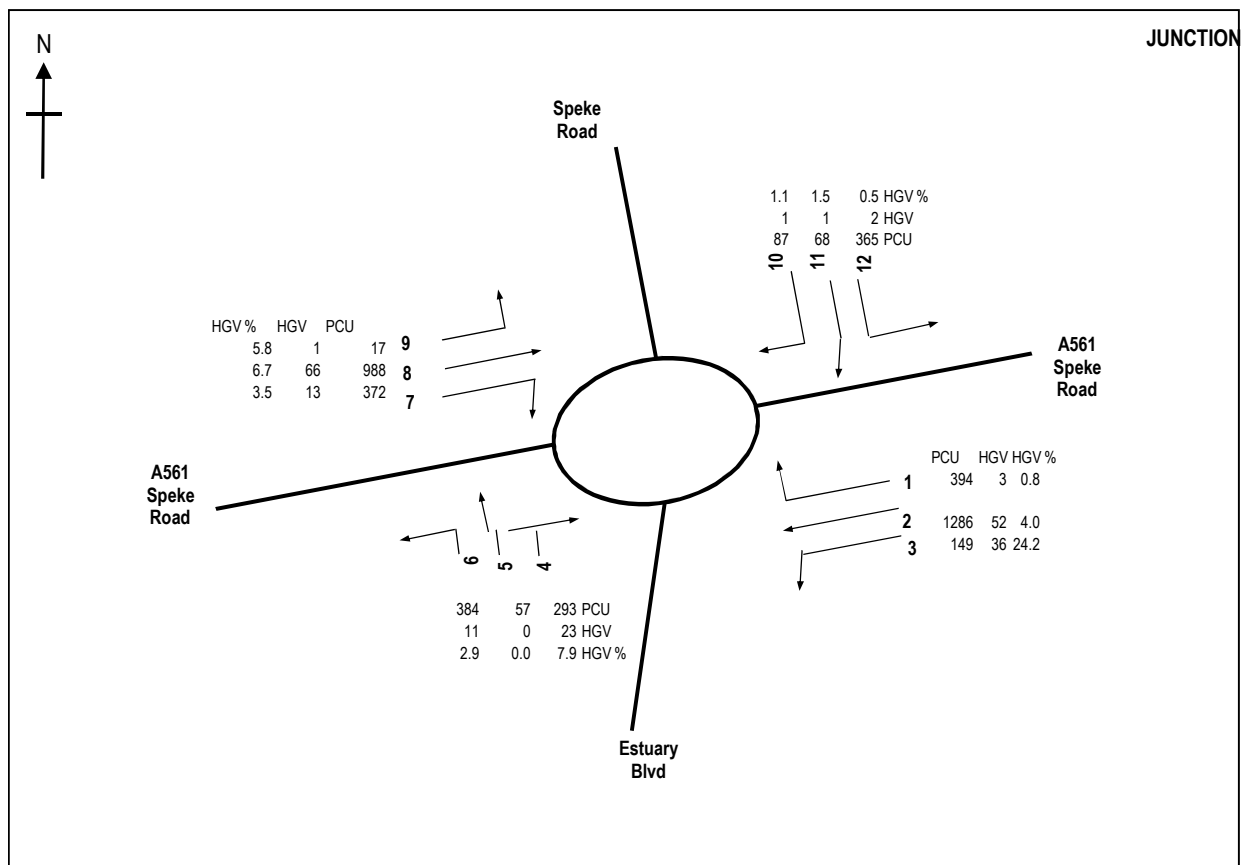

DRAWING TITLE			signal surveys Traffic Counts and Car Park Surveys Parkway House, Palatine Road, Northenden, Manchester, M22 4DB Tel 0161 998 4226 Fax 0161 998 1189
Surveyed Traffic			
JOB TITLE			
Merseyside Police OCC			
DRAWN BY	DATE	SCALE	REF
DC	MAY 2015	NTS	FIGURE 1

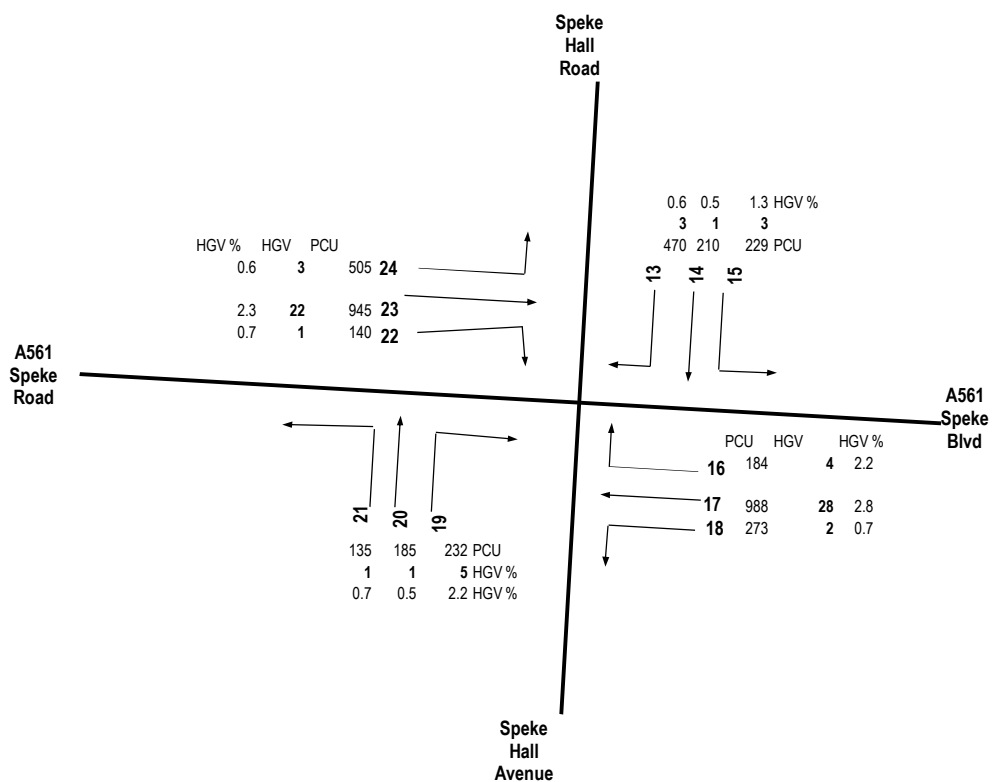

DRAWING TITLE			signal surveys Traffic Counts and Car Park Surveys Parkway House, Palatine Road, Northenden, Manchester, M22 4DB Tel 0161 998 4226 Fax 0161 998 1189
Surveyed Traffic			
JOB TITLE			
Merseyside Police OCC			
DRAWN BY	DATE	SCALE	REF
DC	MAY 2015	NTS	FIGURE 1

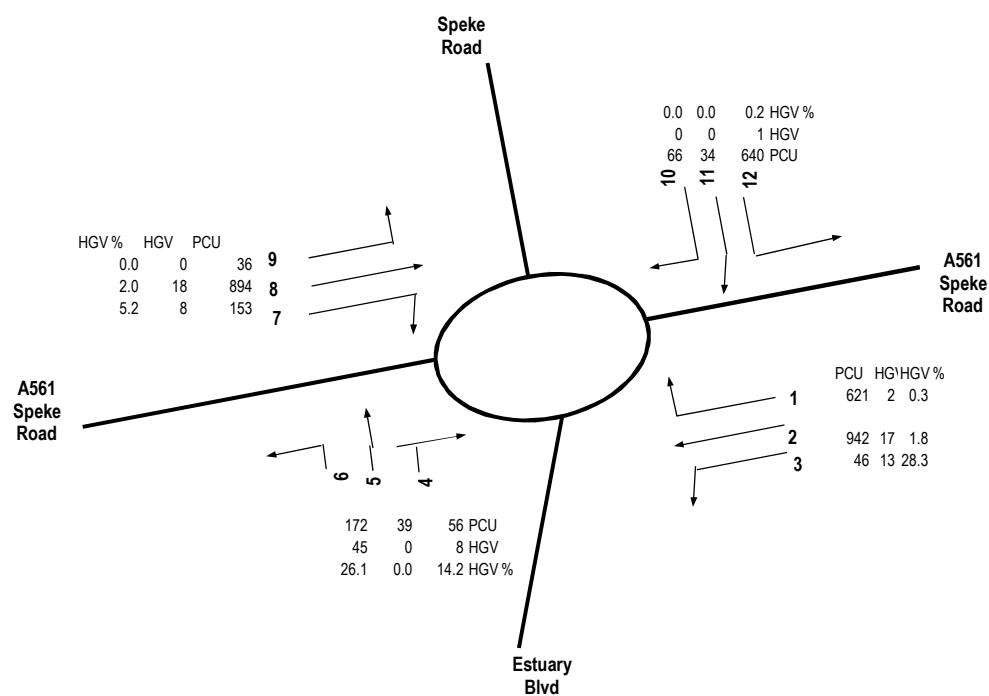

DRAWING TITLE

Surveyed Traffic

JOB TITLE

Merseyside Police OCC

DRAWN BY DATE

DC MAY 2015

SCALE

NTS


REF



FIGURE 1

signal surveys

Traffic Counts and Car Park Surveys


Parkway House, Palatine Road,
Northenden, Manchester, M22 4DB
Tel 0161 998 4226 Fax 0161 998 1189

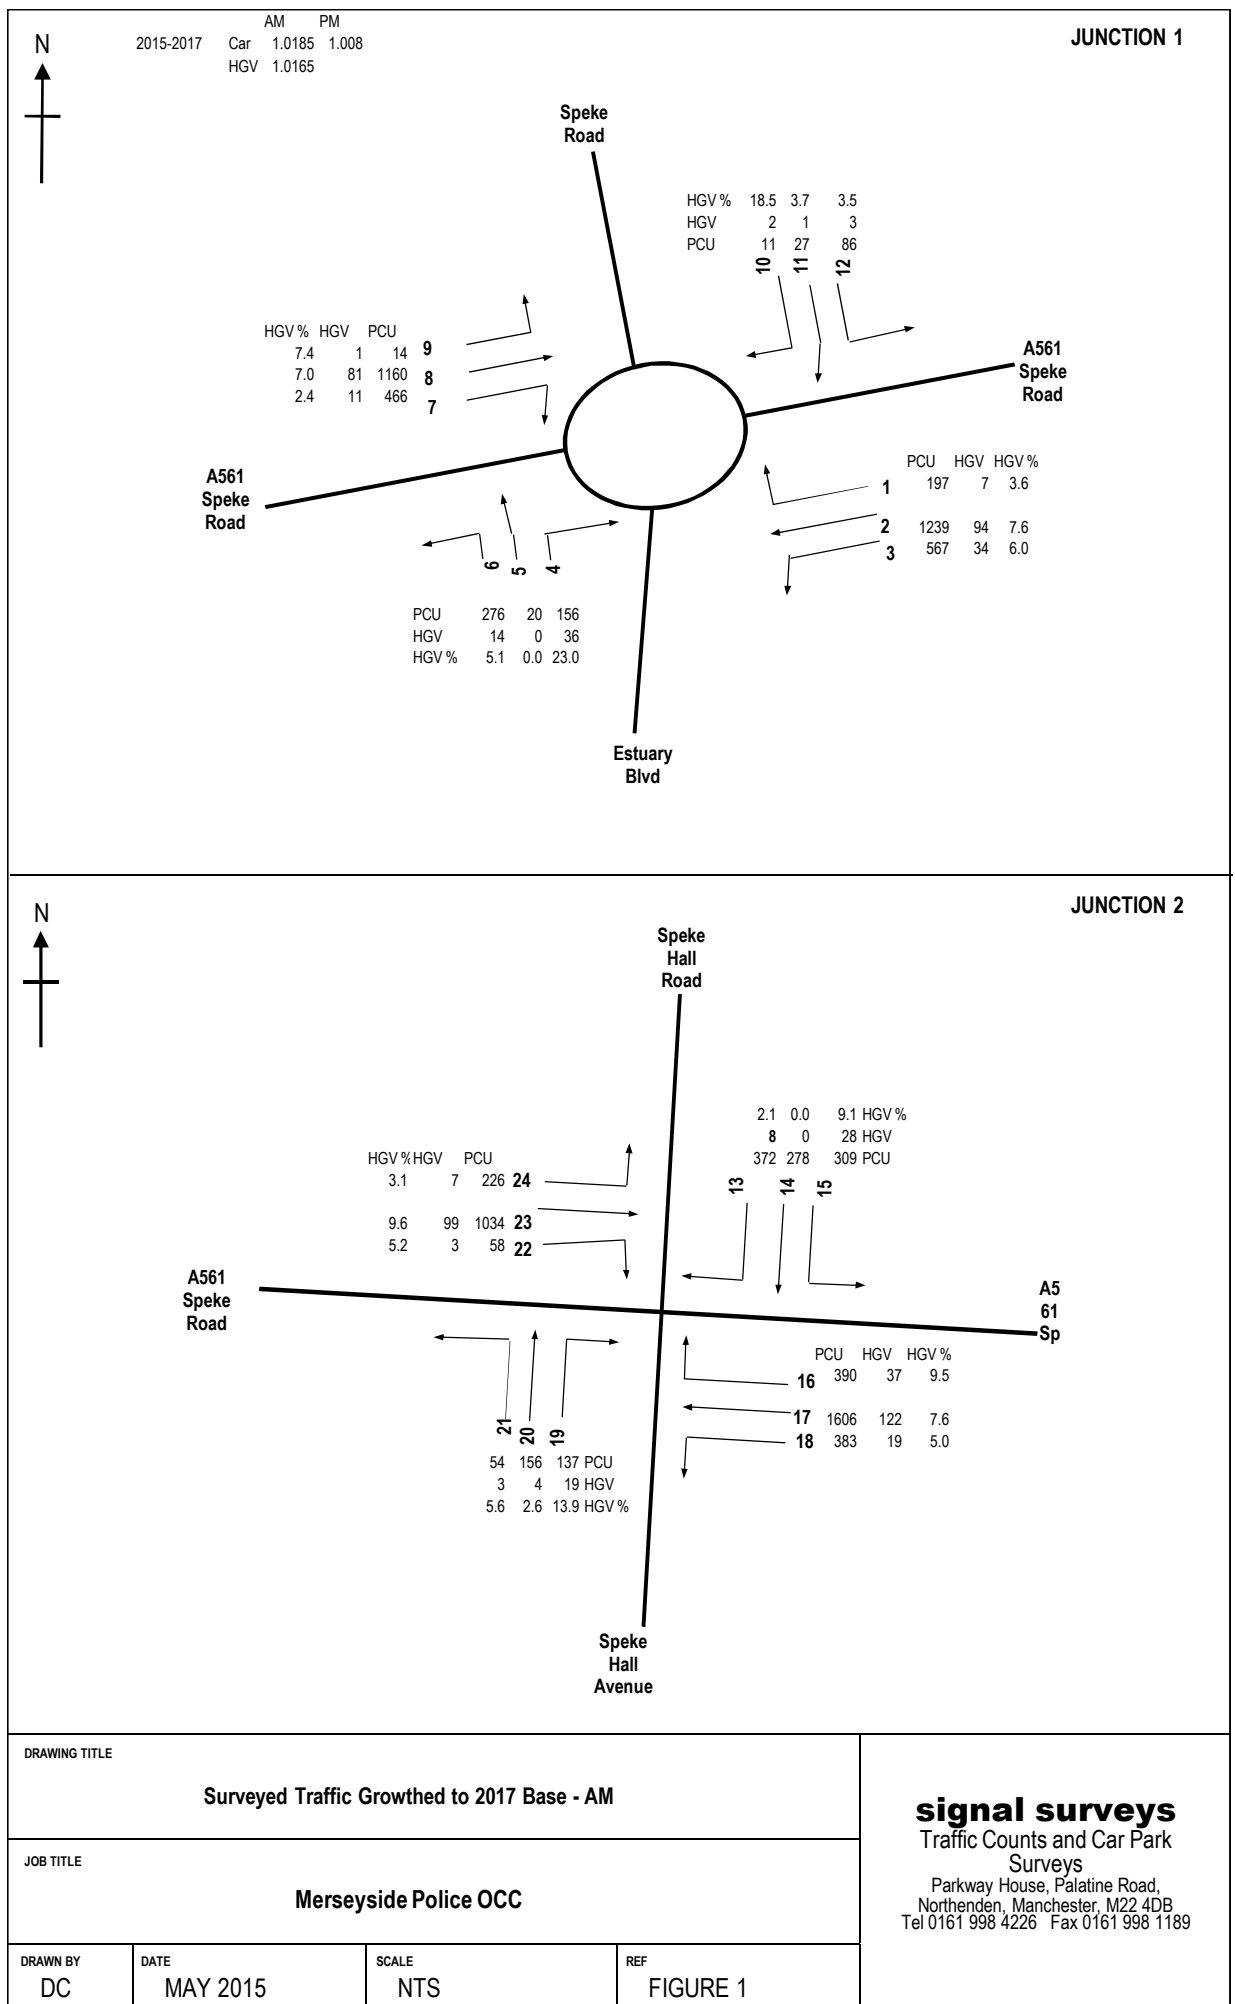

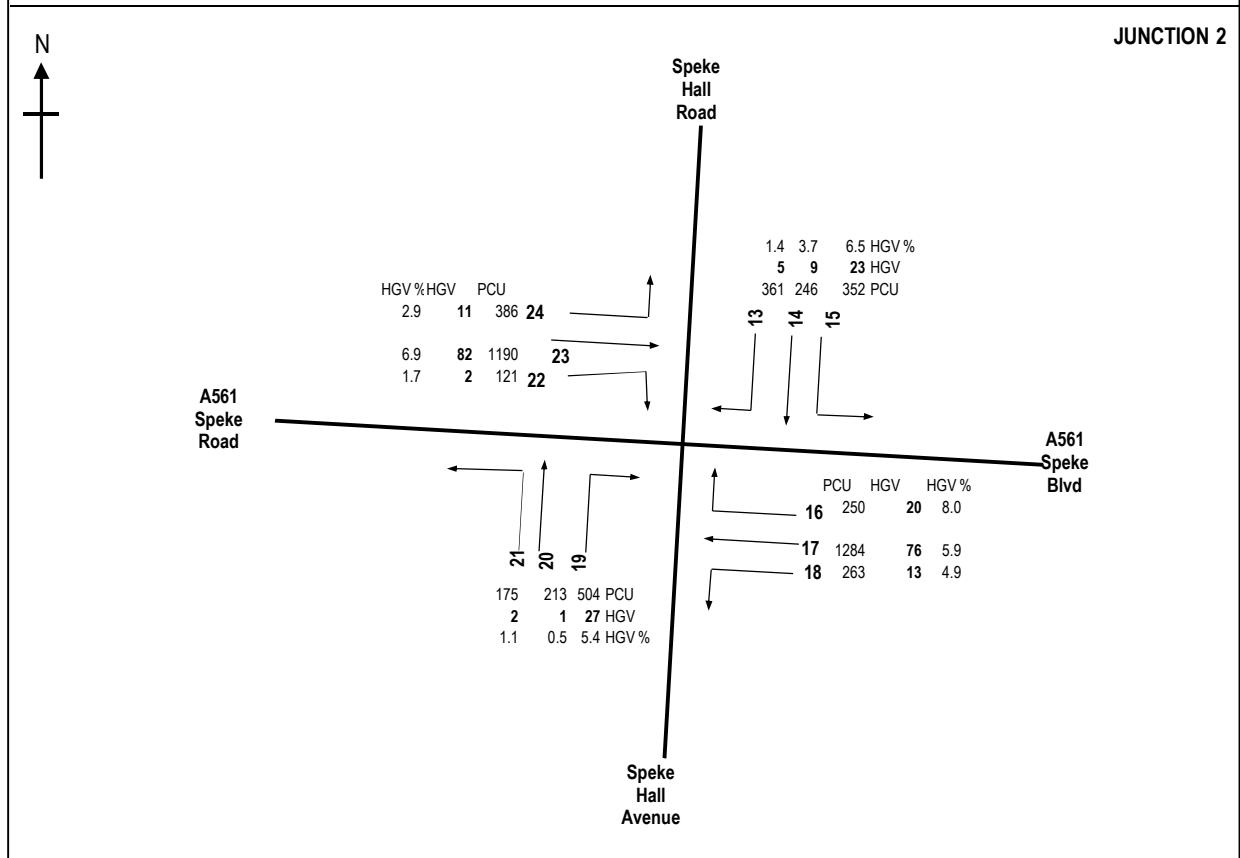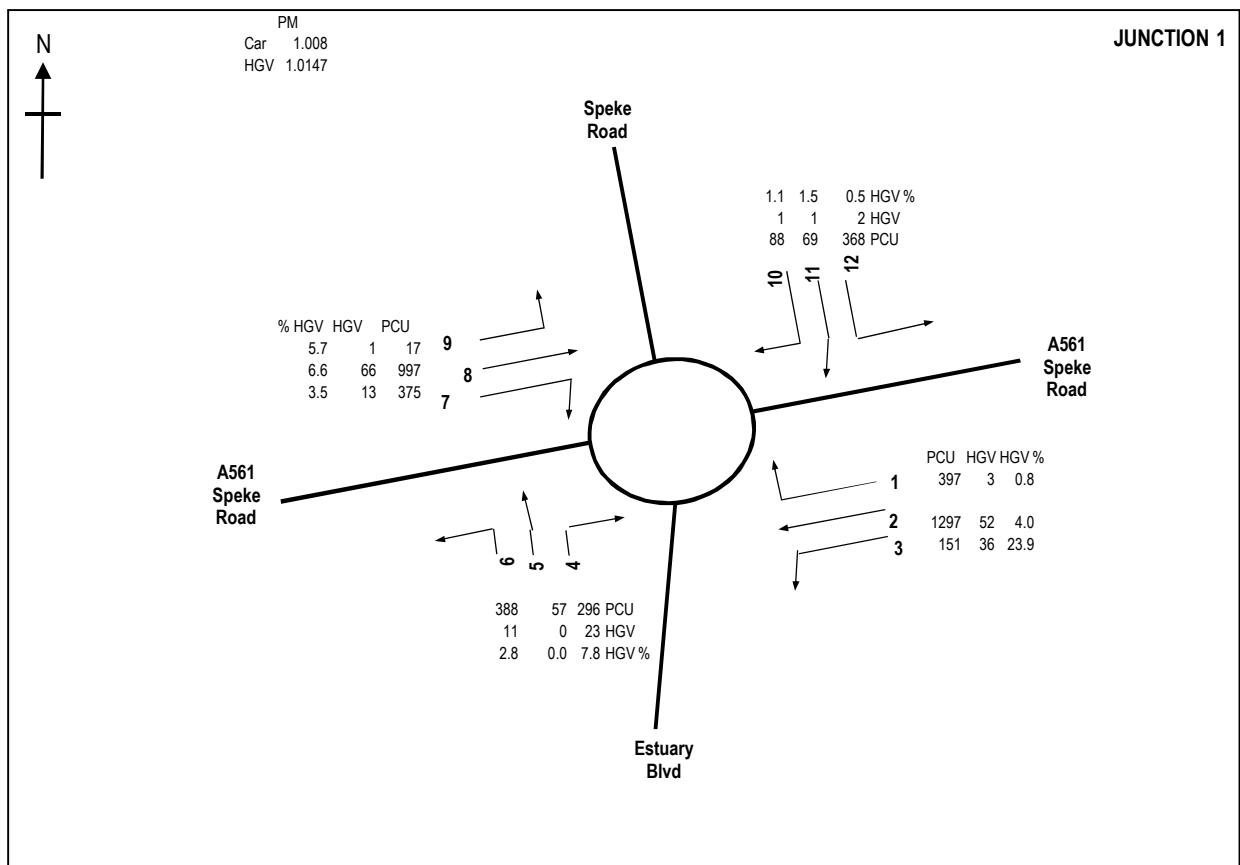


DRAWING TITLE				signal surveys Traffic Counts and Car Park Surveys Parkway House, Palatine Road, Northenden, Manchester, M22 4DB Tel 0161 998 4226 Fax 0161 998 1189
Surveyed Traffic Growthed to 2017 PM				
JOB TITLE				
Merseyside Police OCC				
DRAWN BY	DATE	SCALE	REF	
DC	MAY 2015	NTS	FIGURE 1	

JUNCTION 1

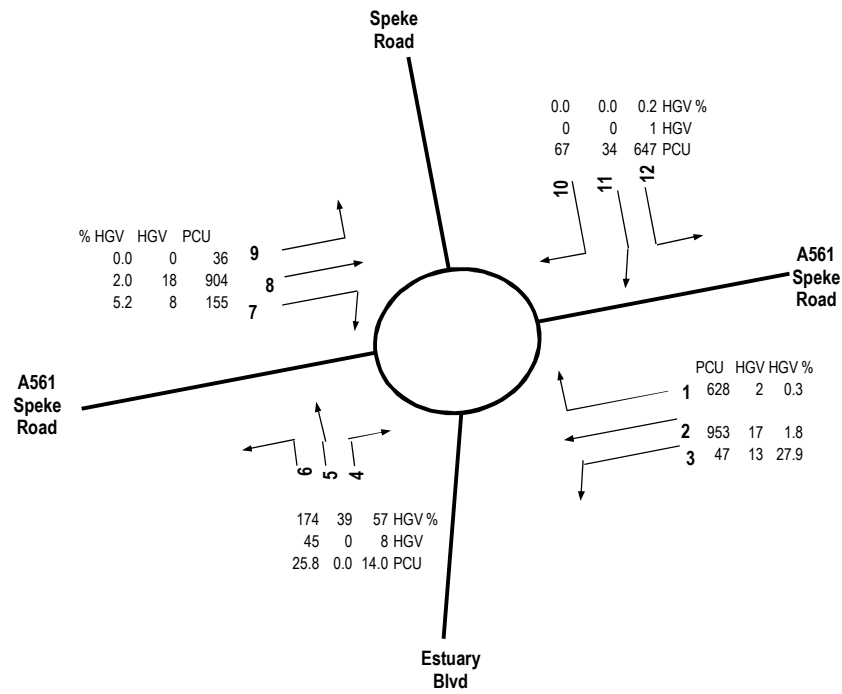

JUNCTION 2

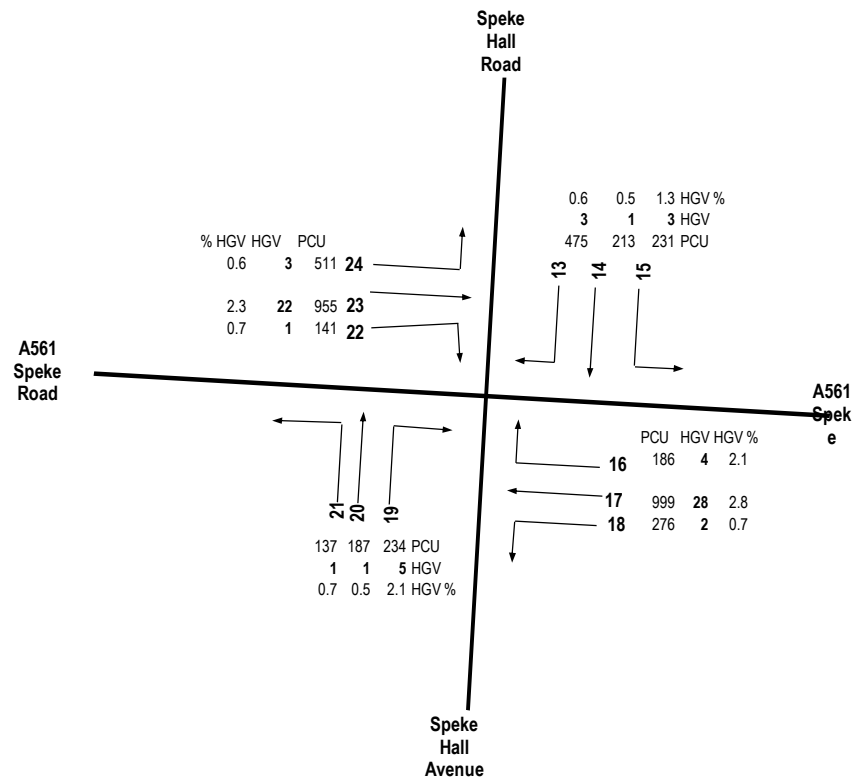

DRAWING TITLE

Surveyed Traffic Grew to 2017 Saturday

JOB TITLE

Merseyside Police OCC

DRAWN BY
DC



DATE
MAY 2015

SCALE
NTS

REF



FIGURE 1

signal surveys
Traffic Counts and Car Park
Surveys
Parkway House, Palatine Road,
Northenden, Manchester, M22 4DB
Tel 0161 998 4226 Fax 0161 998 1189

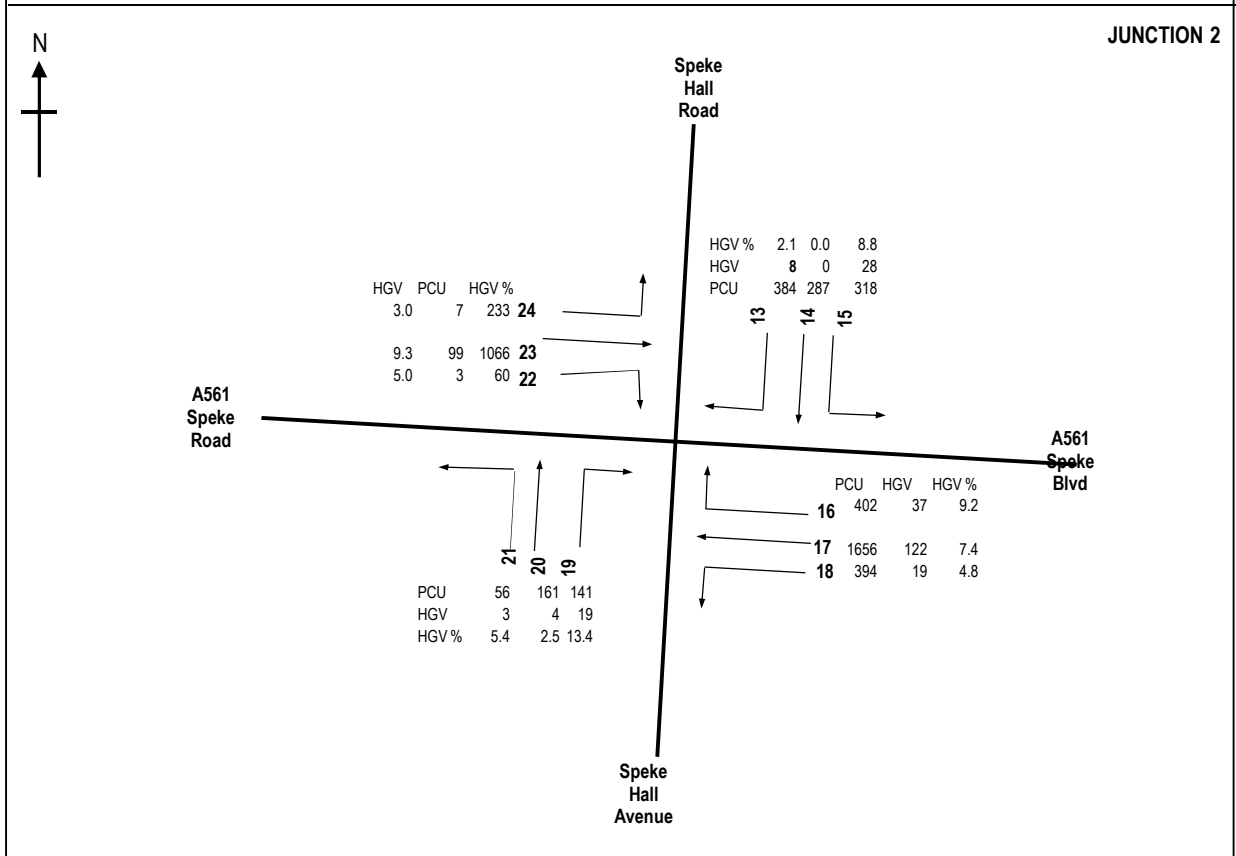
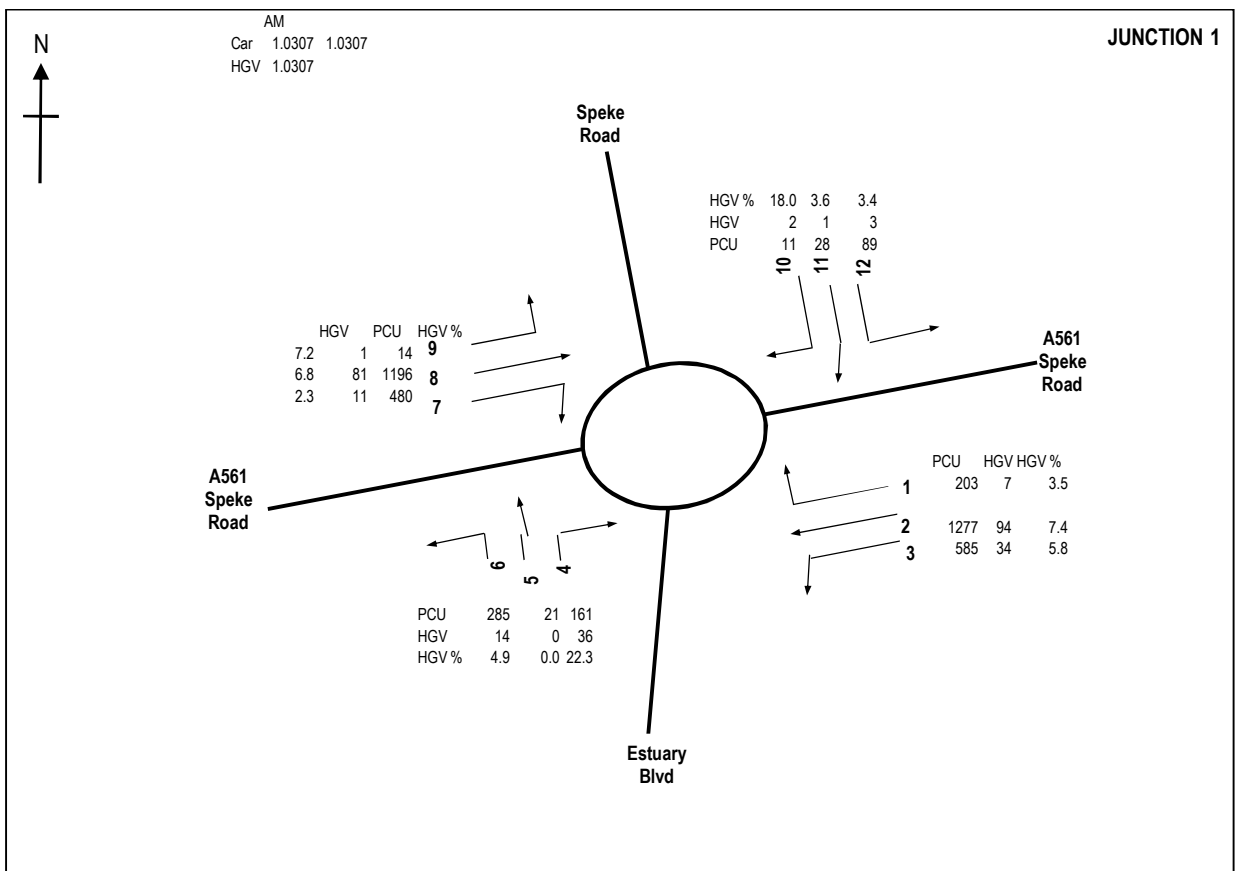


DRAWING TITLE			
Surveyed Traffic Growthed to 2022 - AM			
JOB TITLE			
Merseyside Police OCC			
DRAWN BY	DATE	SCALE	REF
DC	MAY 2015	NTS	FIGURE 1



signal surveys
 Traffic Counts and Car Park
 Surveys
 Parkway House, Palatine Road,
 Northenden, Manchester, M22 4DB
 Tel 0161 998 4226 Fax 0161 998 1189

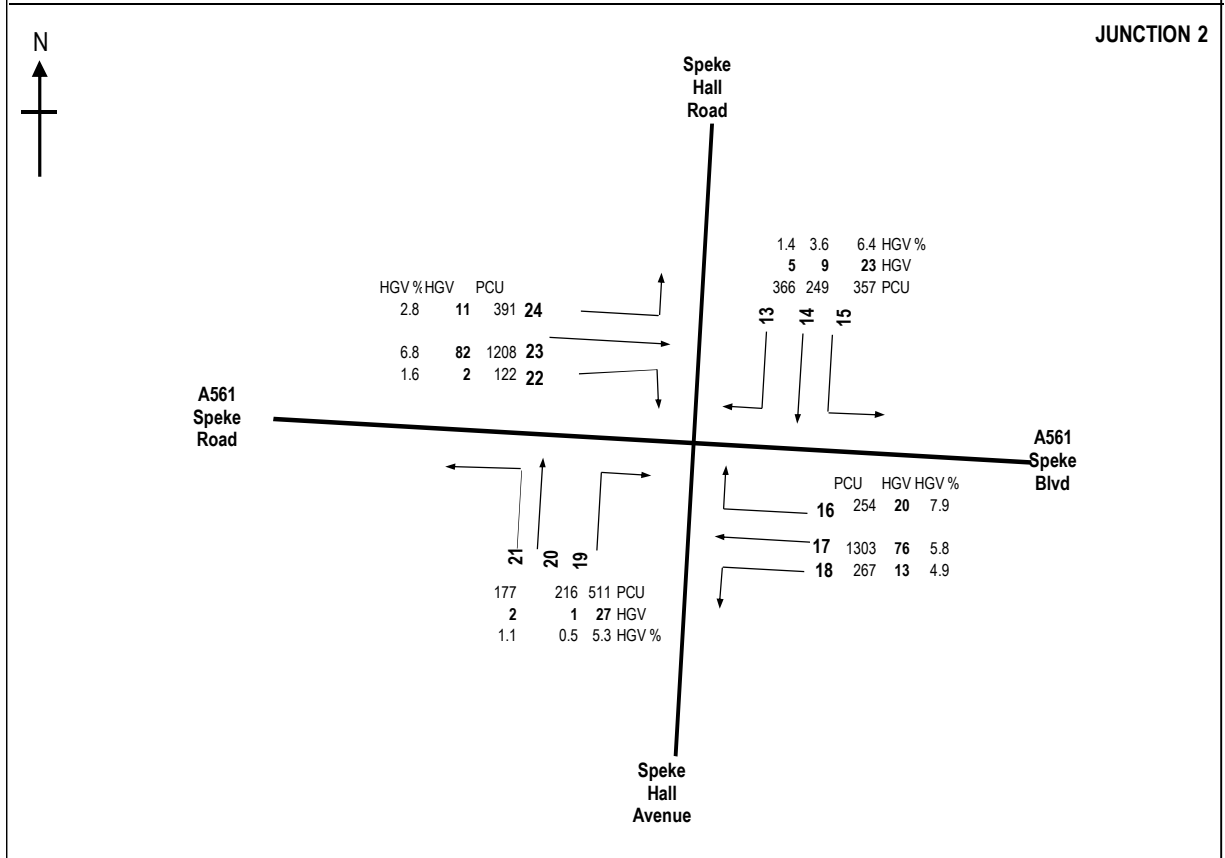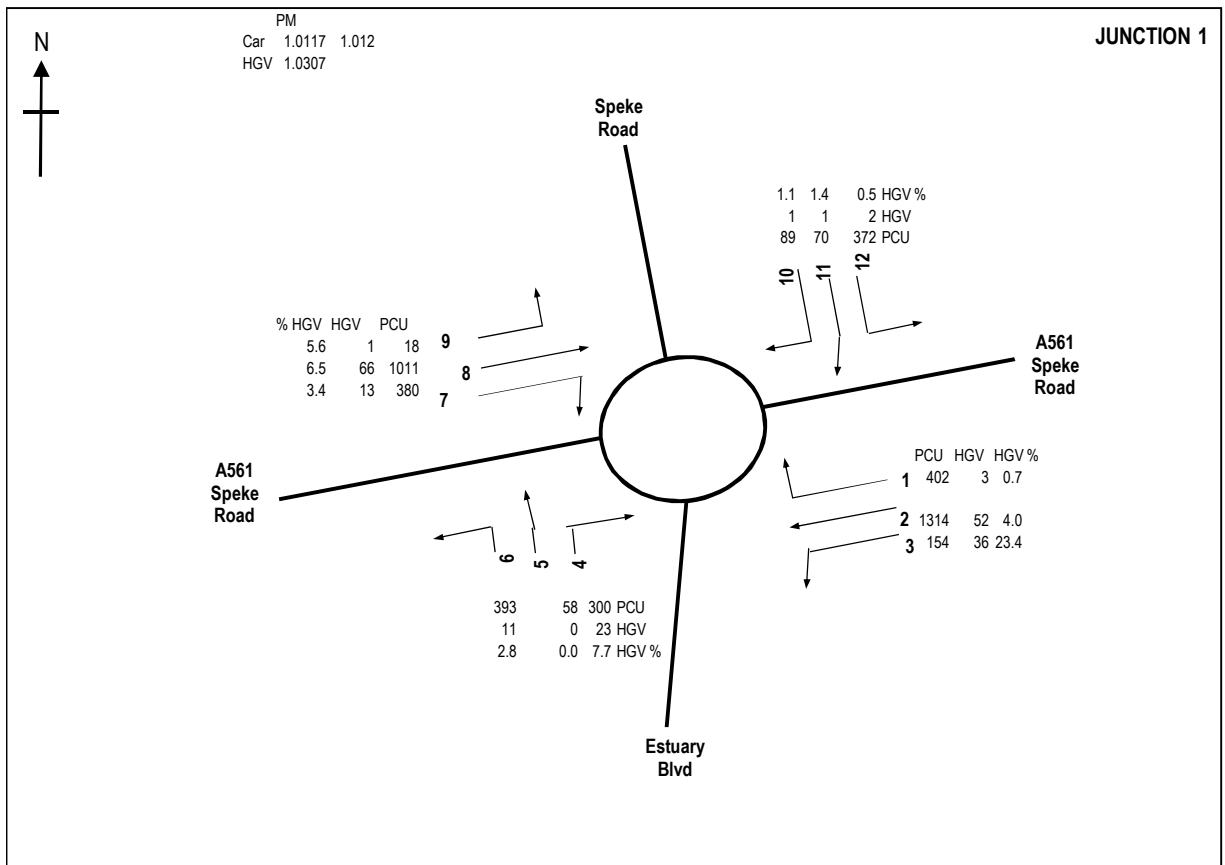



DRAWING TITLE				signal surveys Traffic Counts and Car Park Surveys Parkway House, Palatine Road, Northenden, Manchester, M22 4DB Tel 0161 998 4226 Fax 0161 998 1189
Surveyed Traffic Growthed to 2022 PM				
JOB TITLE				
Merseyside Police OCC				
DRAWN BY	DATE	SCALE	REF	
DC	MAY 2015	NTS	FIGURE 1	

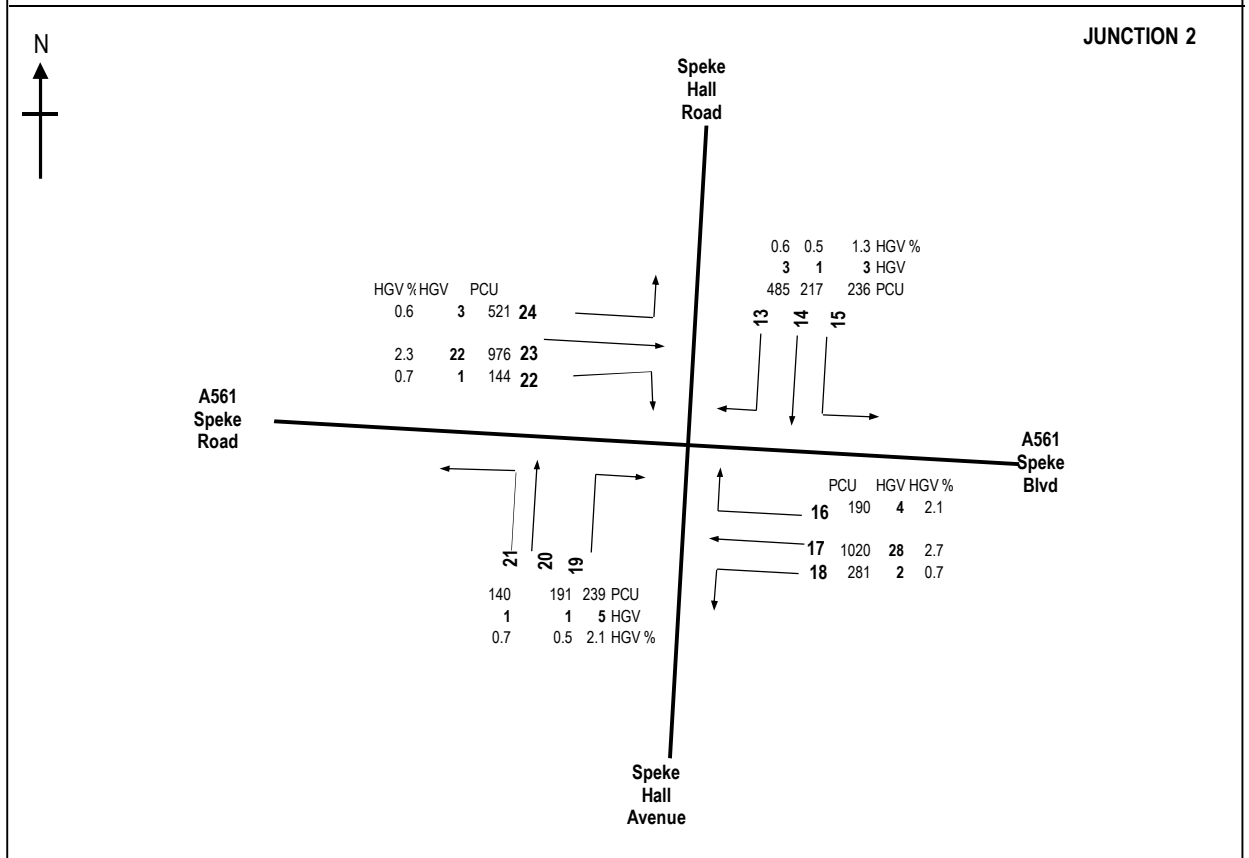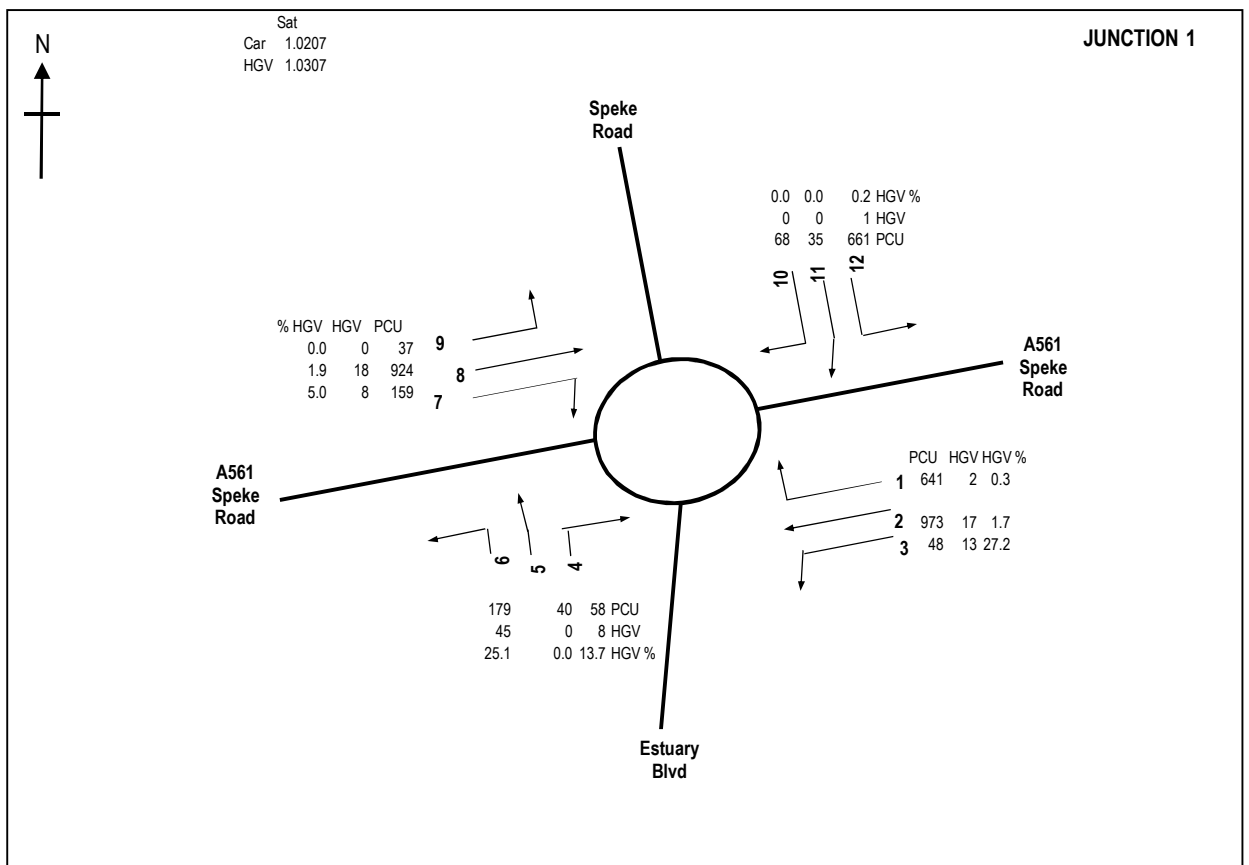



DRAWING TITLE				signal surveys Traffic Counts and Car Park Surveys Parkway House, Palatine Road, Northenden, Manchester, M22 4DB Tel 0161 998 4226 Fax 0161 998 1189
Surveyed Traffic Growthed to 2022 Sat				
JOB TITLE				
Merseyside Police OCC				
DRAWN BY	DATE	SCALE	REF	
DC	MAY 2015	NTS	FIGURE 1	

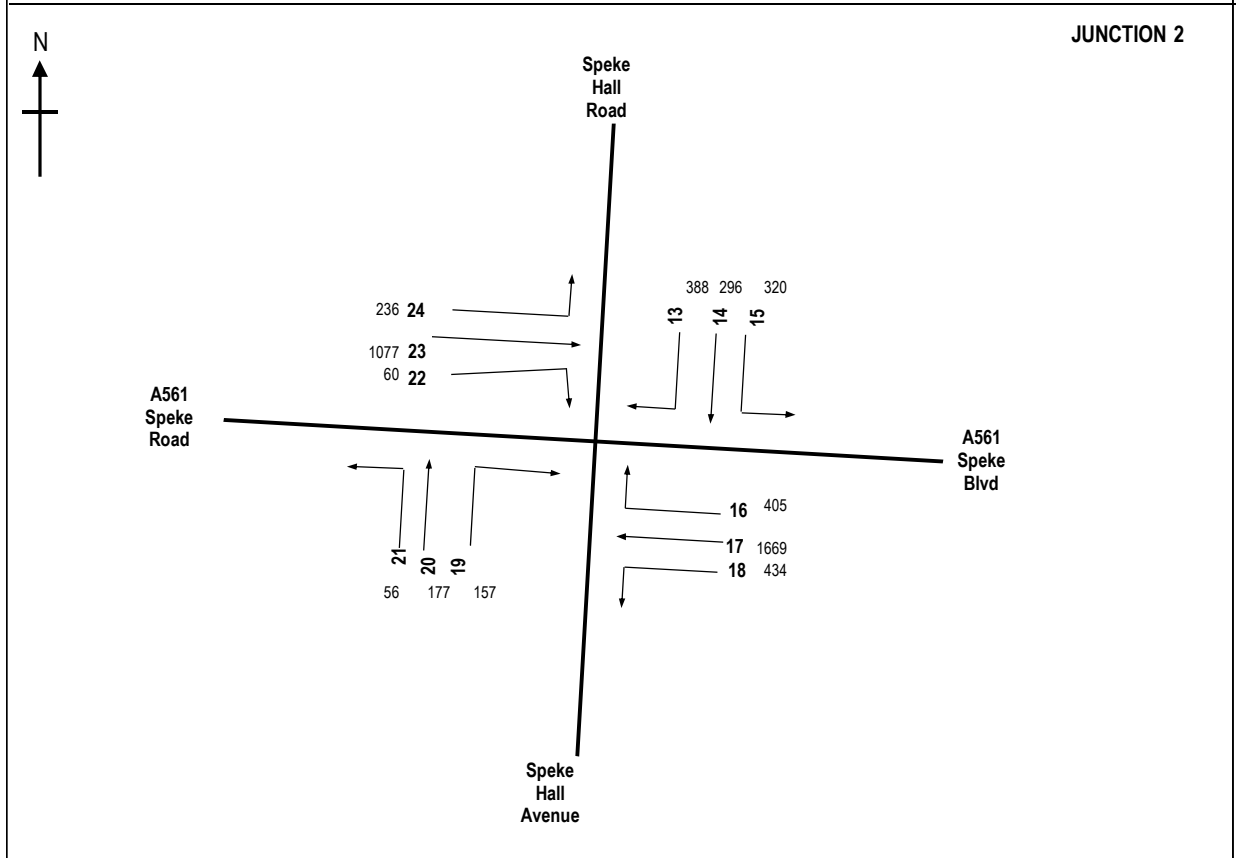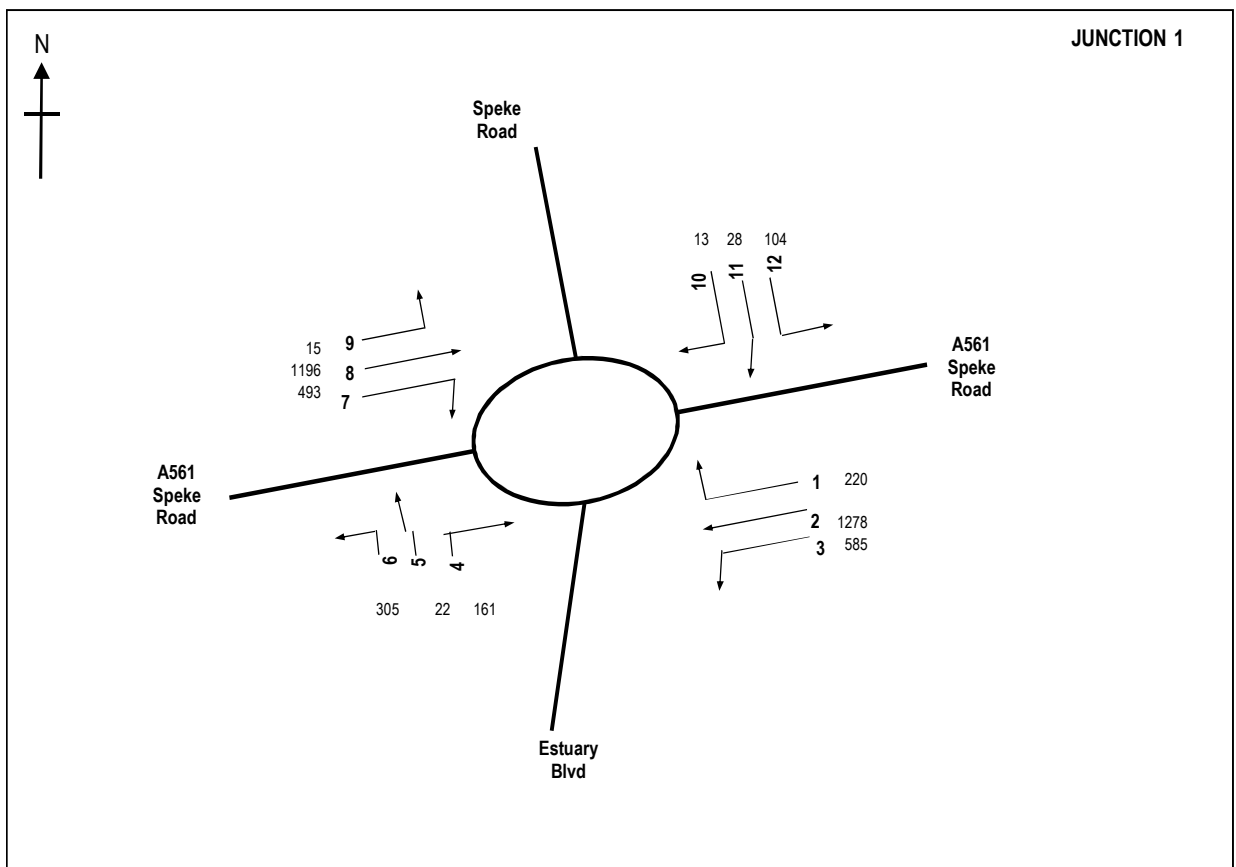

DRAWING TITLE				signal surveys Traffic Counts and Car Park Surveys Parkway House, Palatine Road, Northenden, Manchester, M22 4DB Tel 0161 998 4226 Fax 0161 998 1189
Development and Base Traffic in 2022 - AM - PCU's				
JOB TITLE				
Merseyside Police OCC				
DRAWN BY	DATE	SCALE	REF	
DC	MAY 2015	NTS	FIGURE 1	

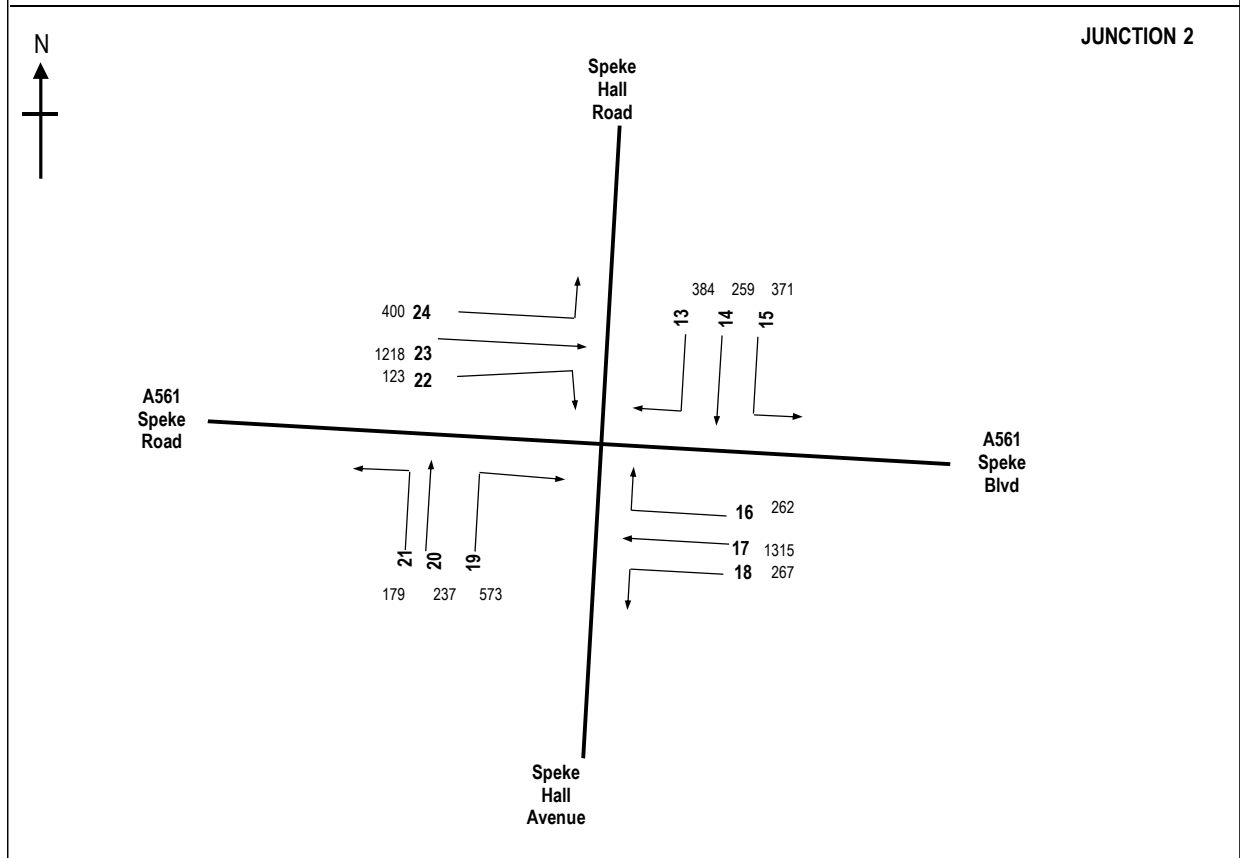
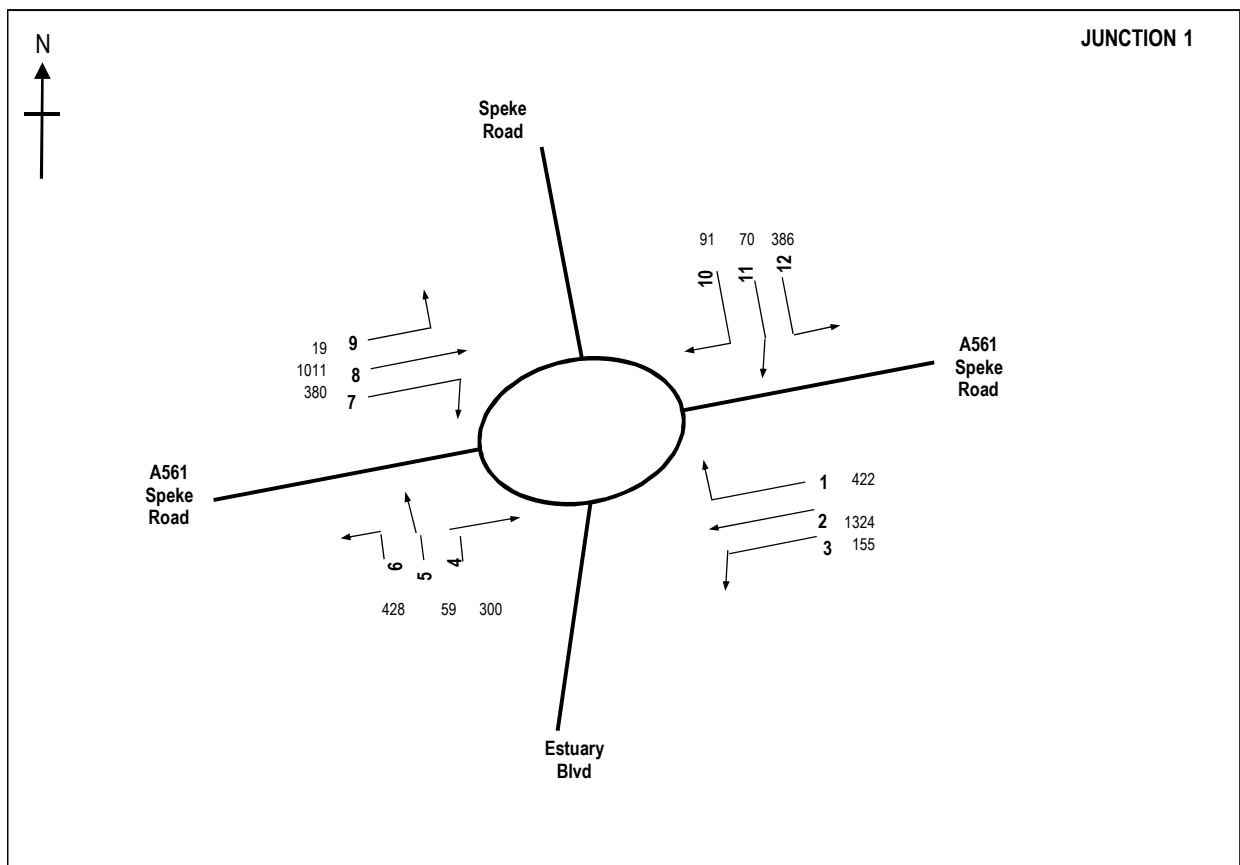


DRAWING TITLE				signal surveys Traffic Counts and Car Park Surveys Parkway House, Palatine Road, Northenden, Manchester, M22 4DB Tel 0161 998 4226 Fax 0161 998 1189
Development and Base Traffic in 2022 - PM				
JOB TITLE				
Merseyside Police OCC				
DRAWN BY	DATE	SCALE	REF	
DC	MAY 2015	NTS	FIGURE 1	

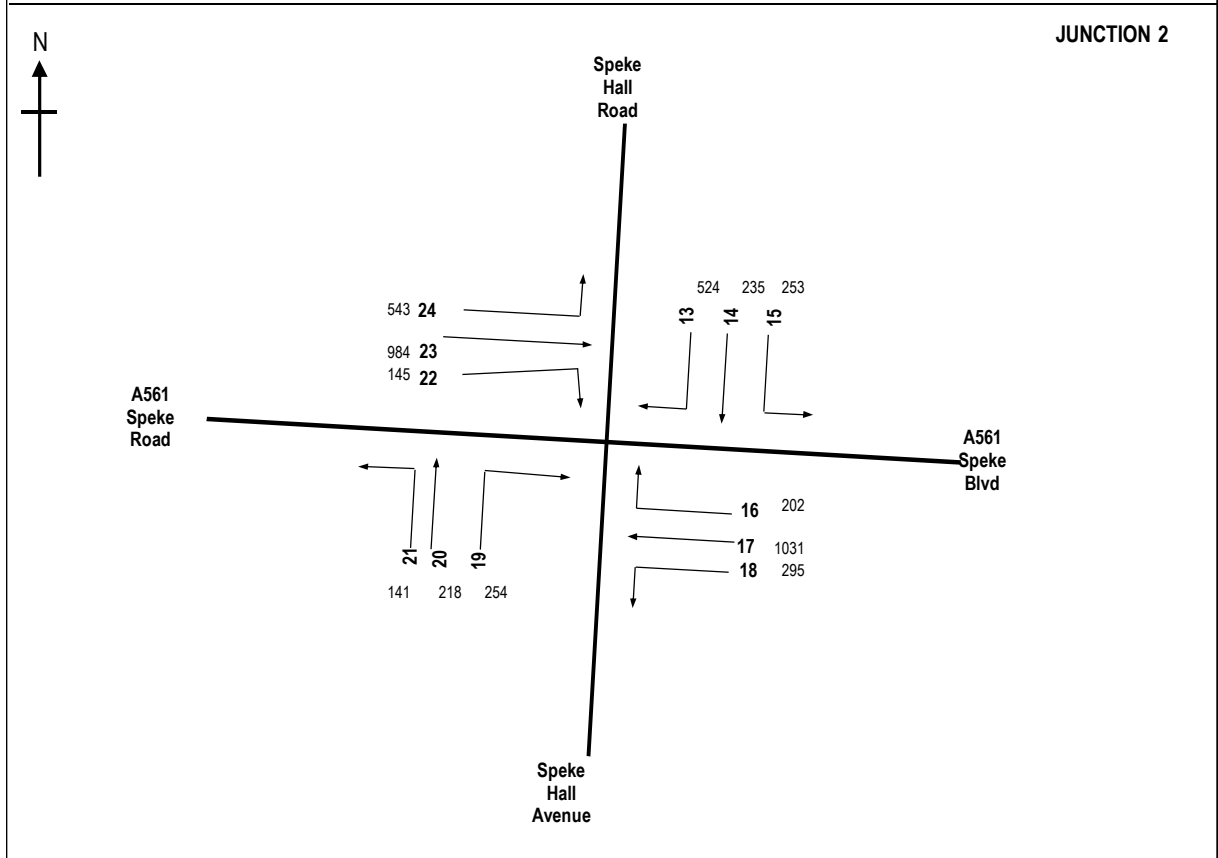
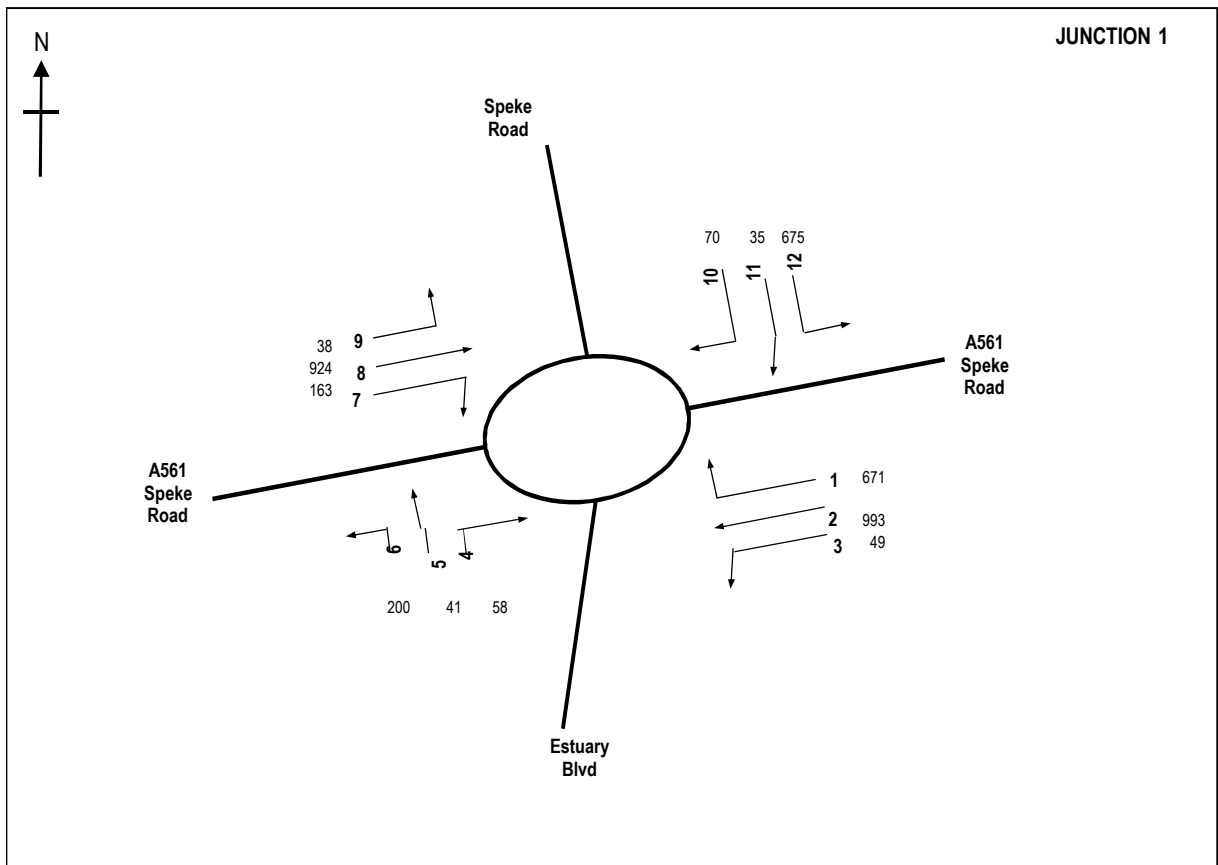


DRAWING TITLE			
Development and Base Traffic in 2022 - Sat			
JOB TITLE			
Merseyside Police OCC			
DRAWN BY	DATE	SCALE	REF
DC	MAY 2015	NTS	FIGURE 1



signal surveys
 Traffic Counts and Car Park Surveys
 Parkway House, Palatine Road, Northenden,
 Manchester, M22 4DB
 Tel 0161 998 4226 Fax 0161 998 1189

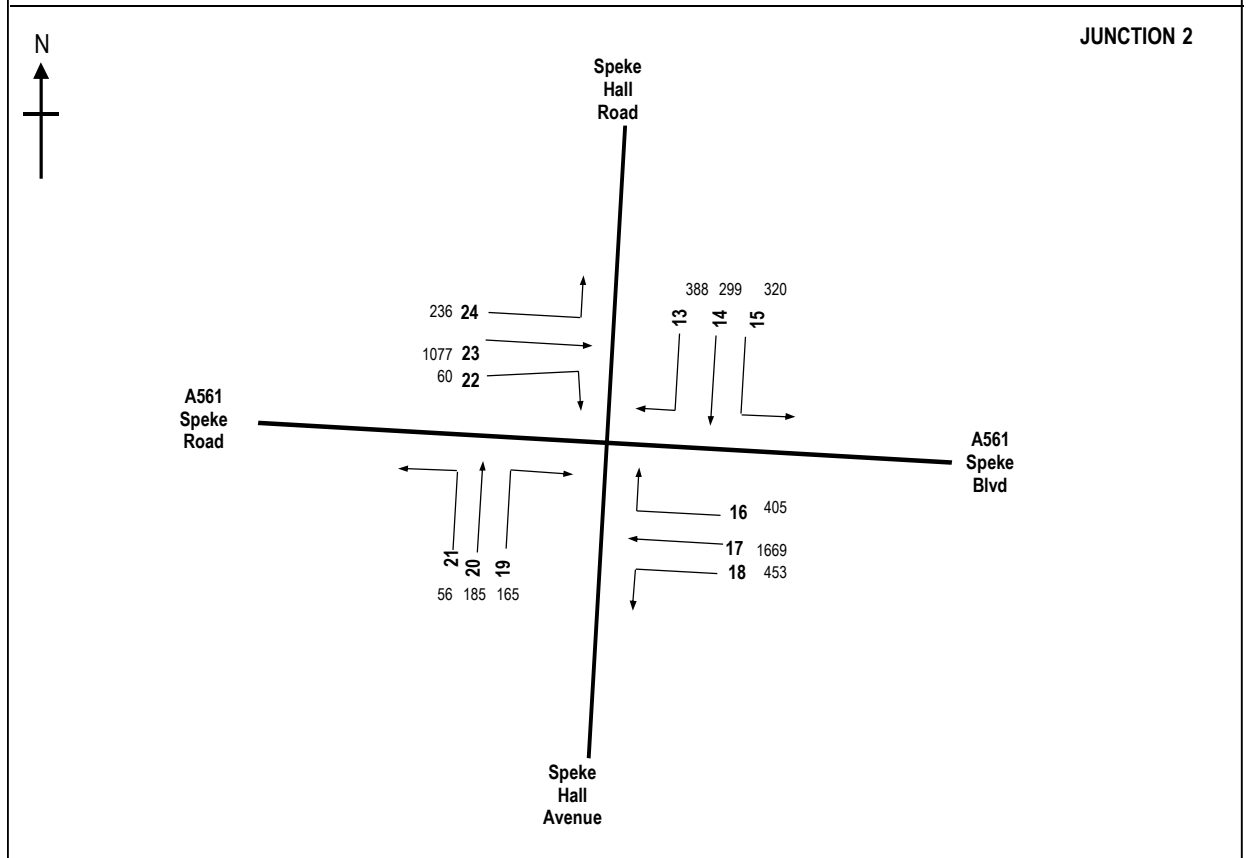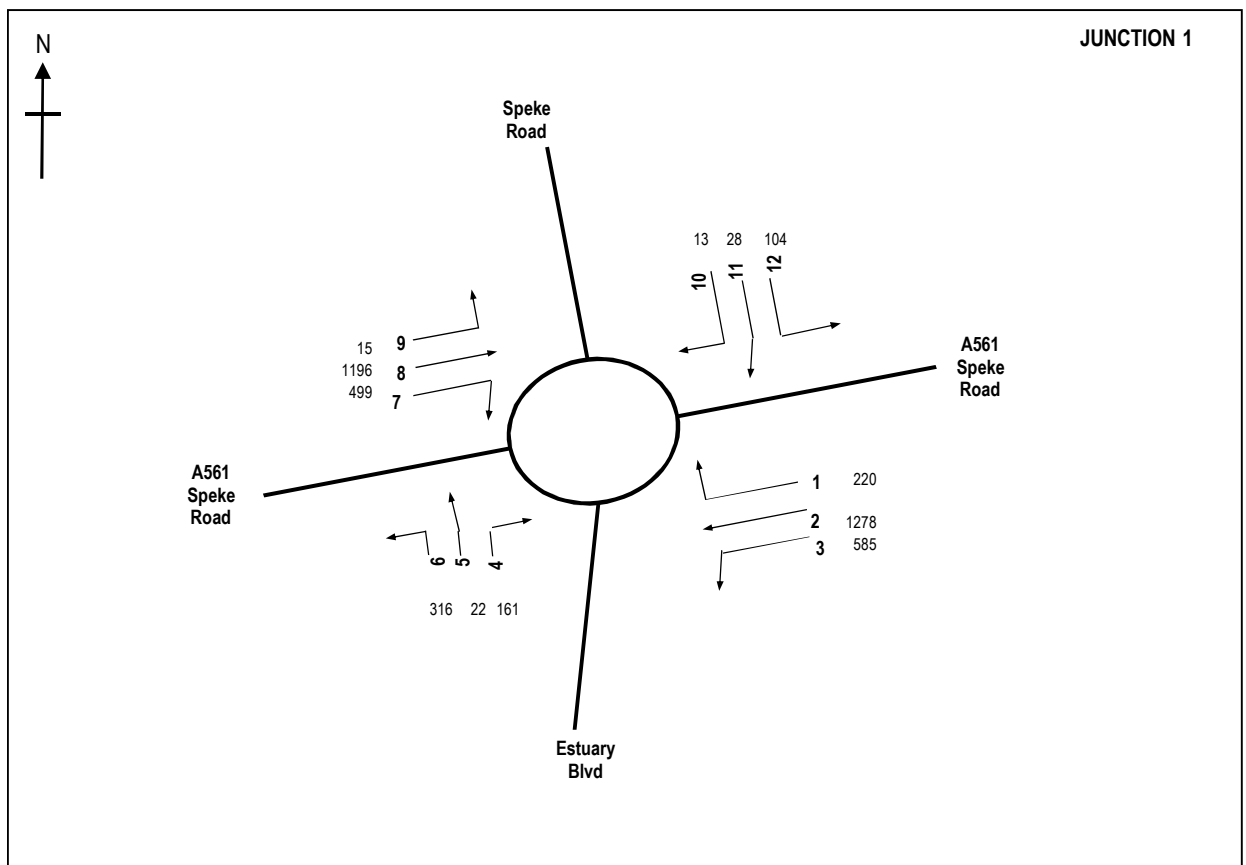

DRAWING TITLE				signal surveys Traffic Counts and Car Park Surveys Parkway House, Palatine Road, Northenden, Manchester, M22 4DB Tel 0161 998 4226 Fax 0161 998 1189
+50% Extra Development and Base Traffic in 2022 - AM - PCU's				
JOB TITLE				
Merseyside Police OCC				
DRAWN BY	DATE	SCALE	REF	
DC	MAY 2015	NTS	FIGURE 1	

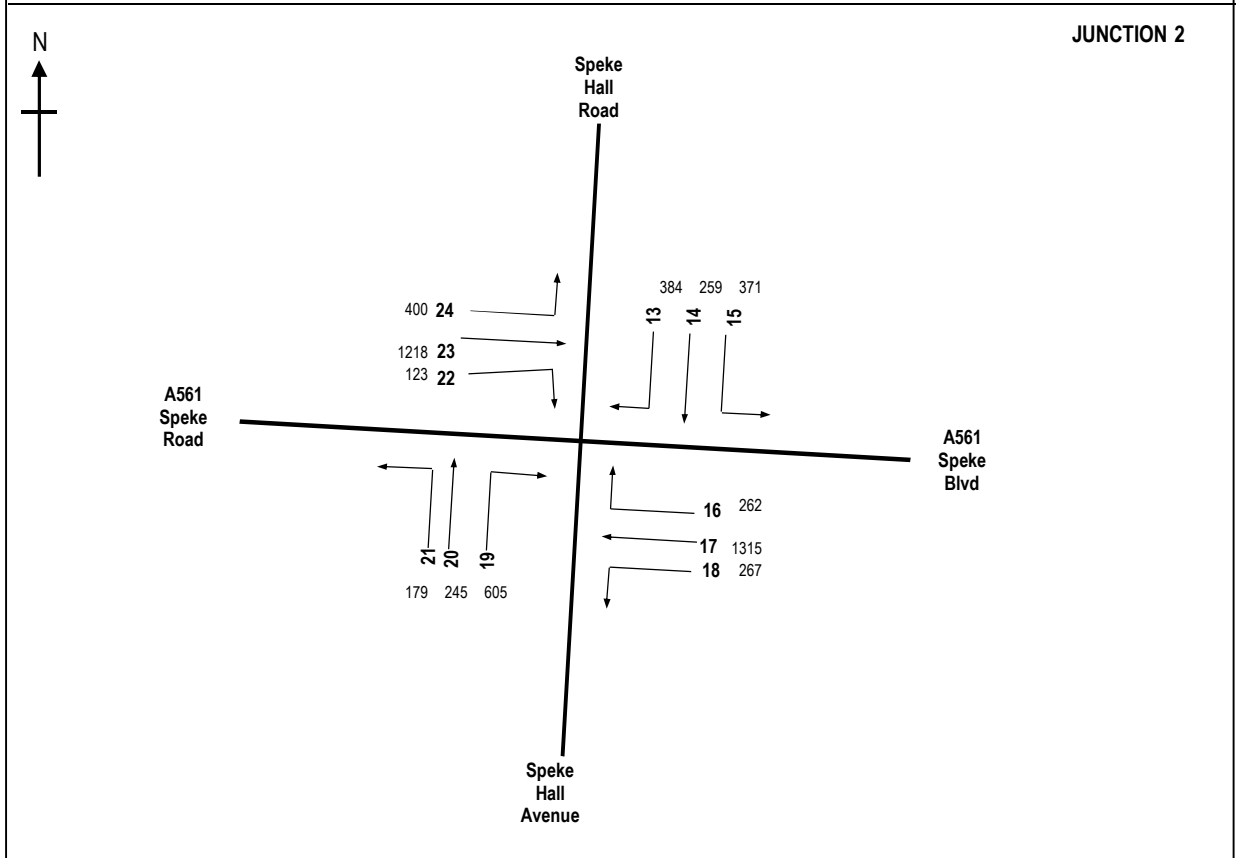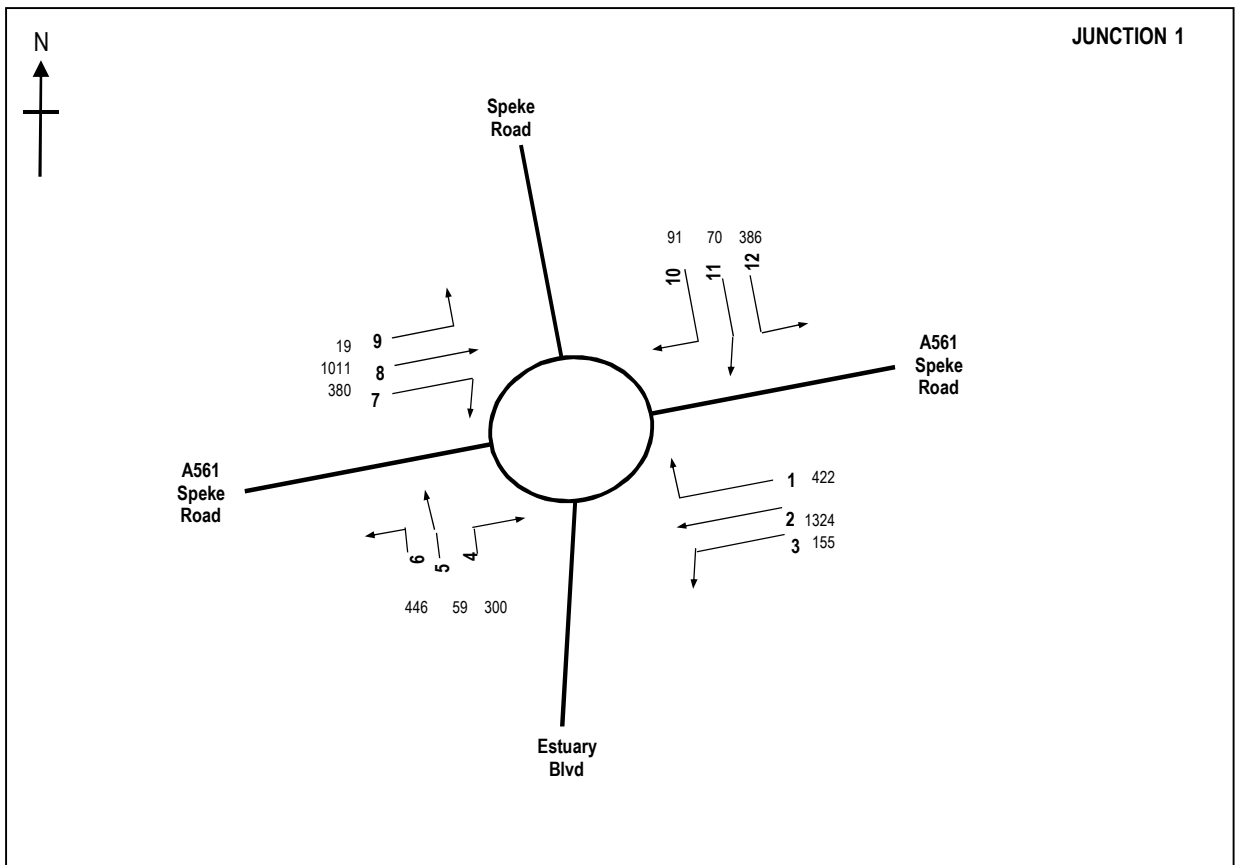

DRAWING TITLE				signal surveys Traffic Counts and Car Park Surveys Parkway House, Palatine Road, Northenden, Manchester, M22 4DB Tel 0161 998 4226 Fax 0161 998 1189
+50% Extra Development and Base Traffic in 2022 - PM				
JOB TITLE				
Merseyside Police OCC				
DRAWN BY	DATE	SCALE	REF	
DC	MAY 2015	NTS	FIGURE 1	

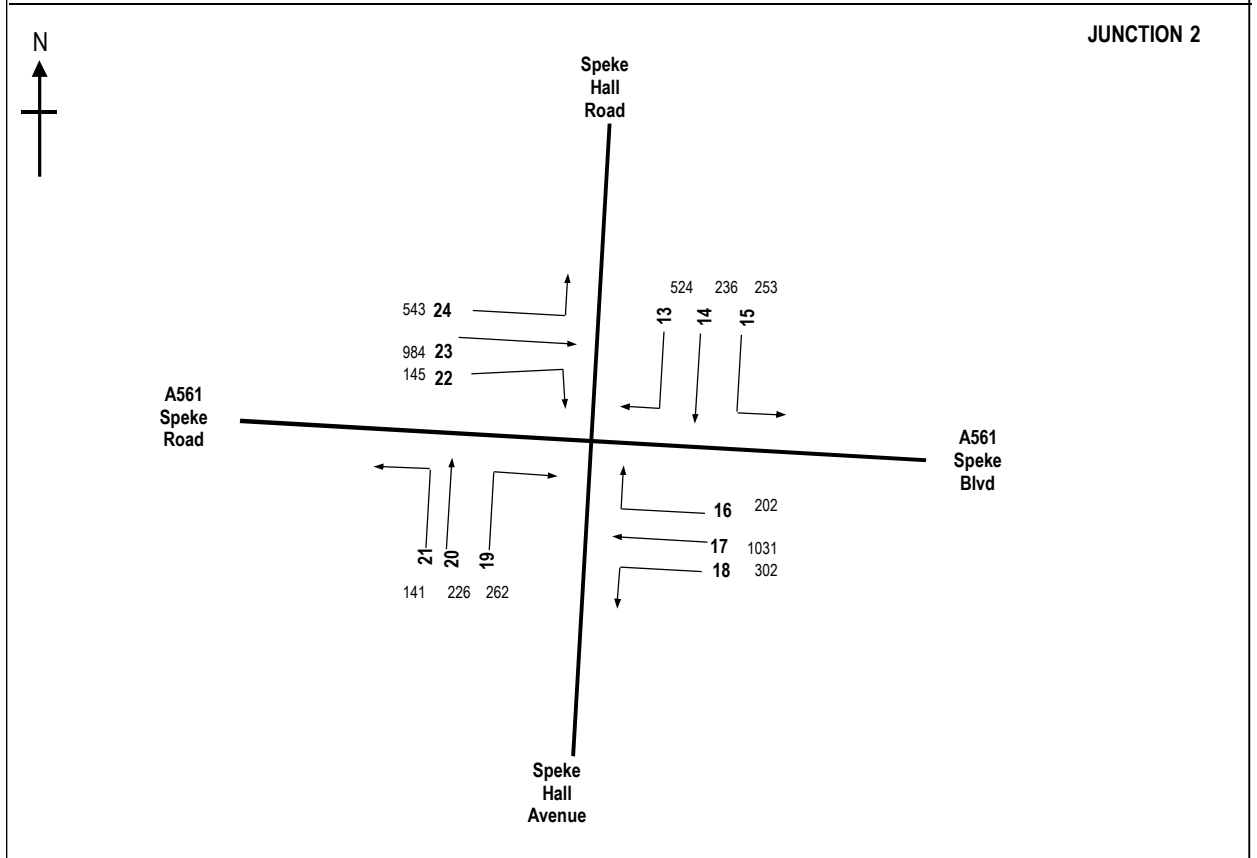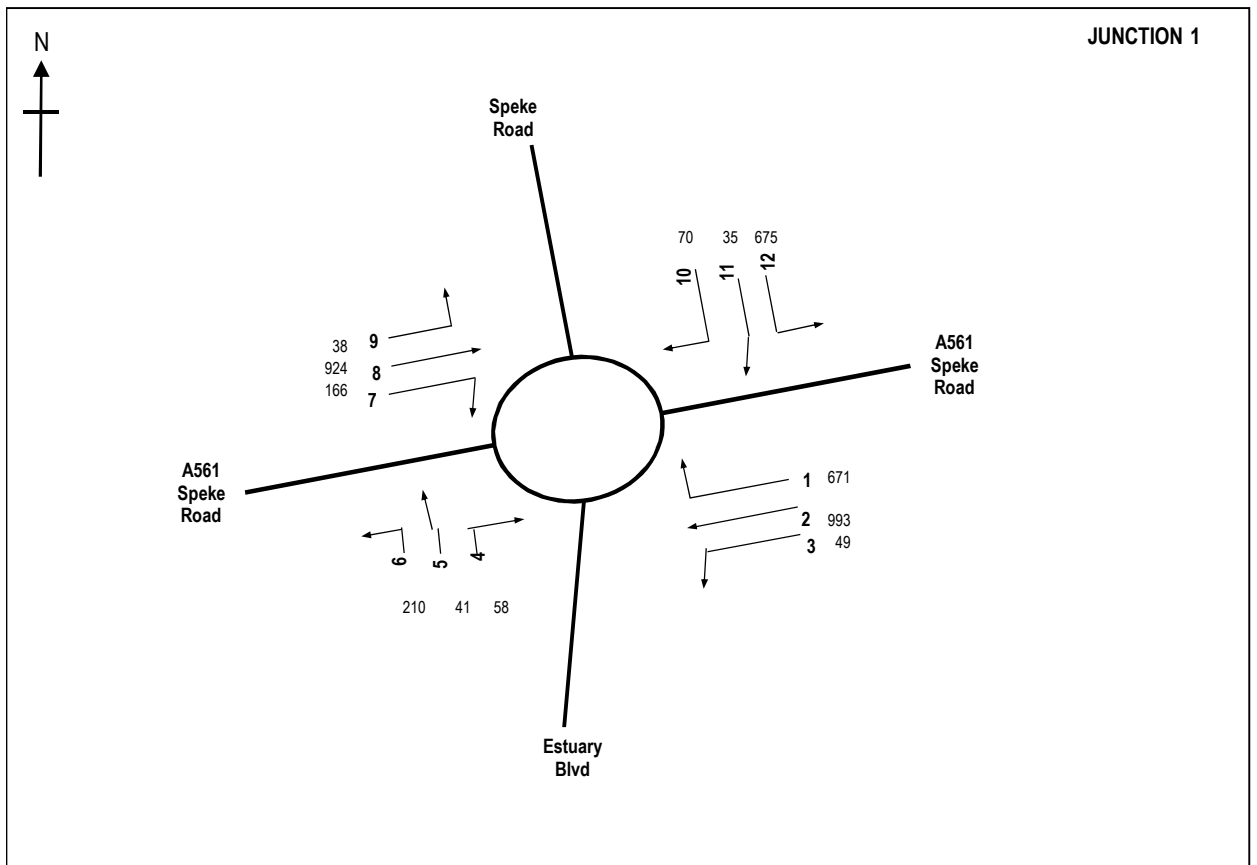

DRAWING TITLE				signal surveys Traffic Counts and Car Park Surveys Parkway House, Palatine Road, Northenden, Manchester, M22 4DB Tel 0161 998 4226 Fax 0161 998 1189
+50% Extra Development and Base Traffic in 2022 - Sat				
JOB TITLE				
Merseyside Police OCC				
DRAWN BY	DATE	SCALE	REF	
DC	MAY 2015	NTS	FIGURE 1	