


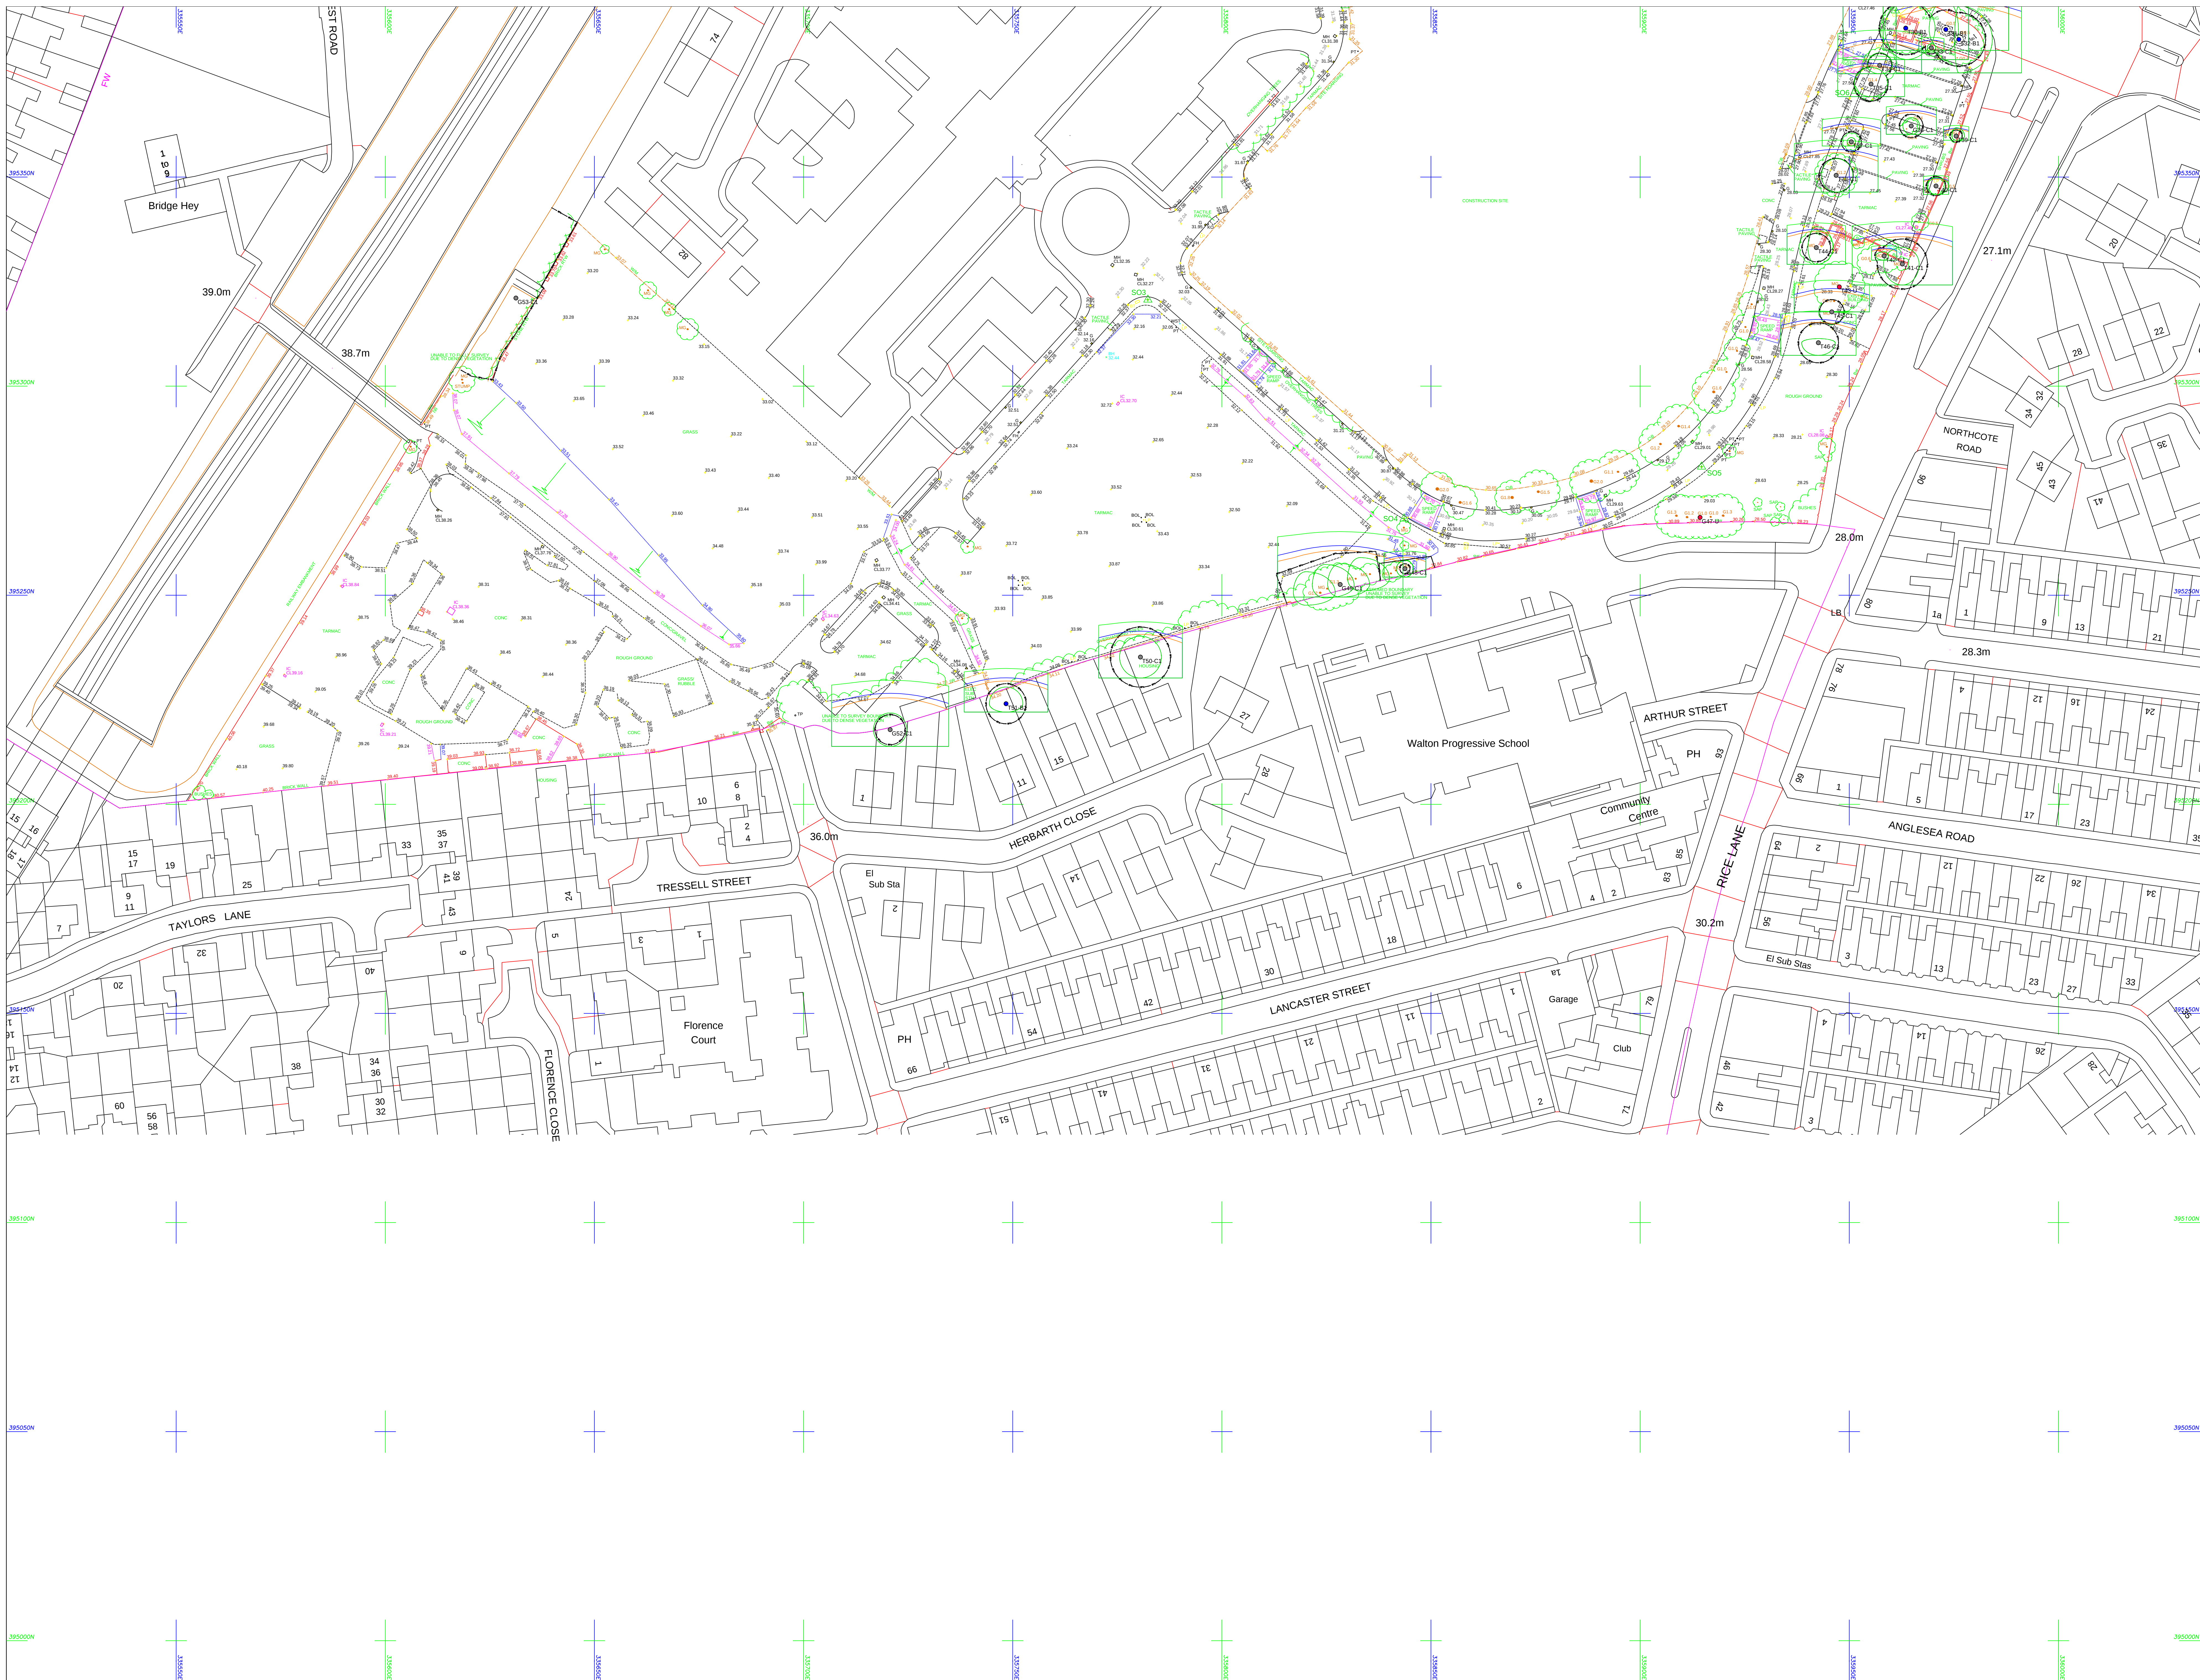

© ACS Consulting

A0

This survey has been produced at the survey scale detailed below with its accuracy commensurate with the indicated scale and should only be used for the purposes stated. Any other use of the survey data is at the user's risk. The survey data is not to be used for any other purpose than the one stated.

It is for the use only of the party to whom it has been delivered and no responsibility is accepted by any third party for the use of the survey data for any other purpose than the one stated.

The survey data is not to be used for any other purpose than the one stated. The survey data is not to be used for any other purpose than the one stated.

All data remains the property of ACS Consulting and its derivatives. Where the survey data is used for any other purpose than the one stated, the user must obtain the necessary permissions from ACS Consulting.

Arboricultural Legend

Tree

Survey Station

Shade Apr - Aug

Shade May - Jul

Shade June

Tree

Survey Station

Shade Apr - Aug

Shade May - Jul

Shade June

Tree

Survey Station

Shade Apr - Aug

Shade May - Jul

Shade June

General Notes

1. The arboricultural survey is based on the supplied topographical survey.

2. Tree canopies have been measured and plotted at their cardinal points for clarity and presentation purposes.

3. All arrows on steps / ramps etc indicate an UP direction unless otherwise stated.

4. Contours are shown on soft detail areas only (where applicable) and annotated at the interval identified above. Hard detail areas may be contoured if specifically requested.

5. Site traffic or obstructions encountered at the time of the survey may have resulted in trees/hedges/features being omitted.

Survey Control

Sheet 2

Rev	Date	Description	CAD
Client			
		MULBURY HOMES/ALDI	

acs consulting

arboricultural consultants

ACS Consulting

272 Bath Street

Glasgow

G12 4JH

01469 754422

info@acsconsulting.co.uk

ACS Consulting

272 Bath Street

Glasgow

G12 4JH

01469 754422

info@acsconsulting.co.uk

Arboricultural Survey

Rice Lane

Liverpool

Plotted Scale: A0@1:500

Surveyor: IRM

CAD: SPT

Checker: IRM

Rev:

Date of Issue: February 2015

ACS Ref No: 3169_101