
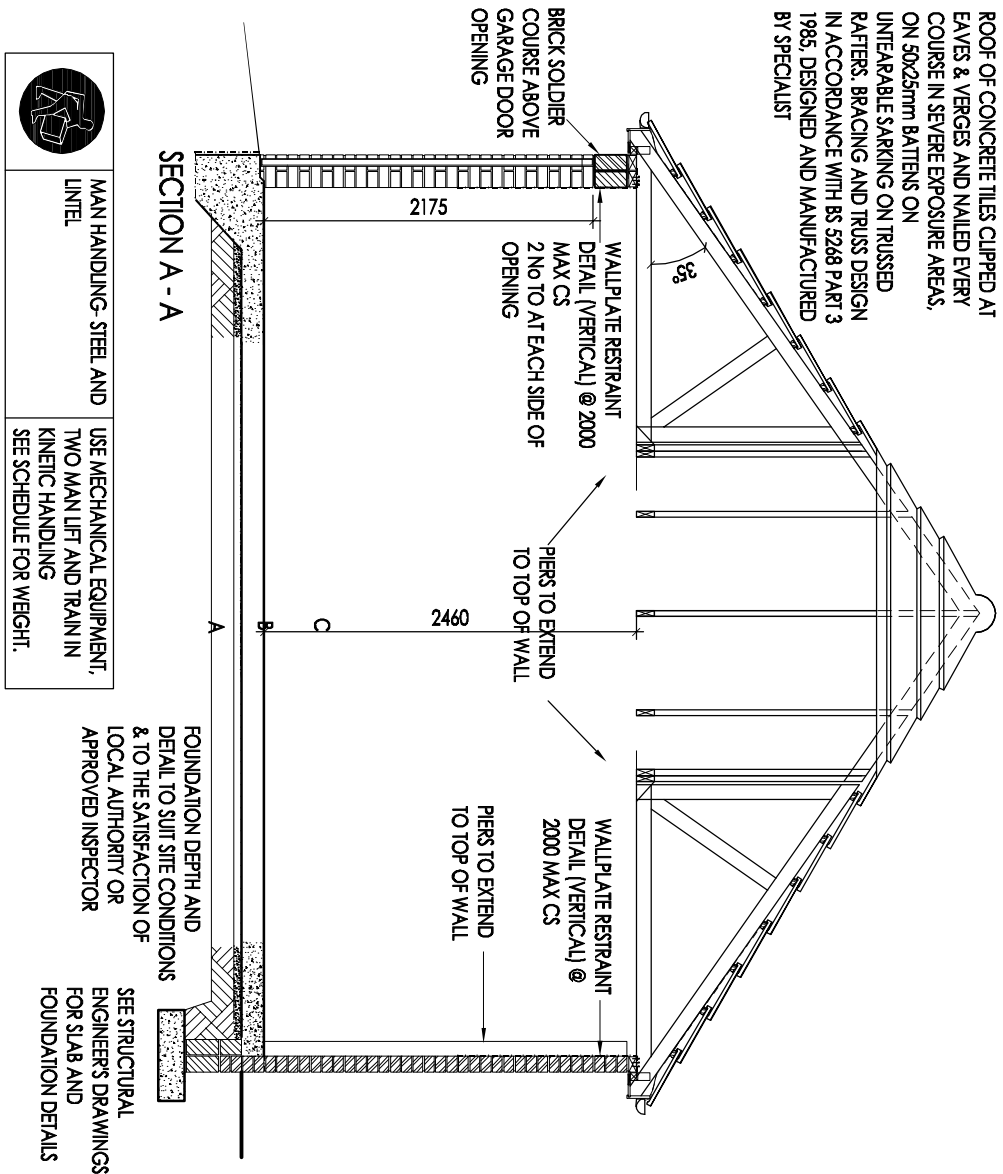
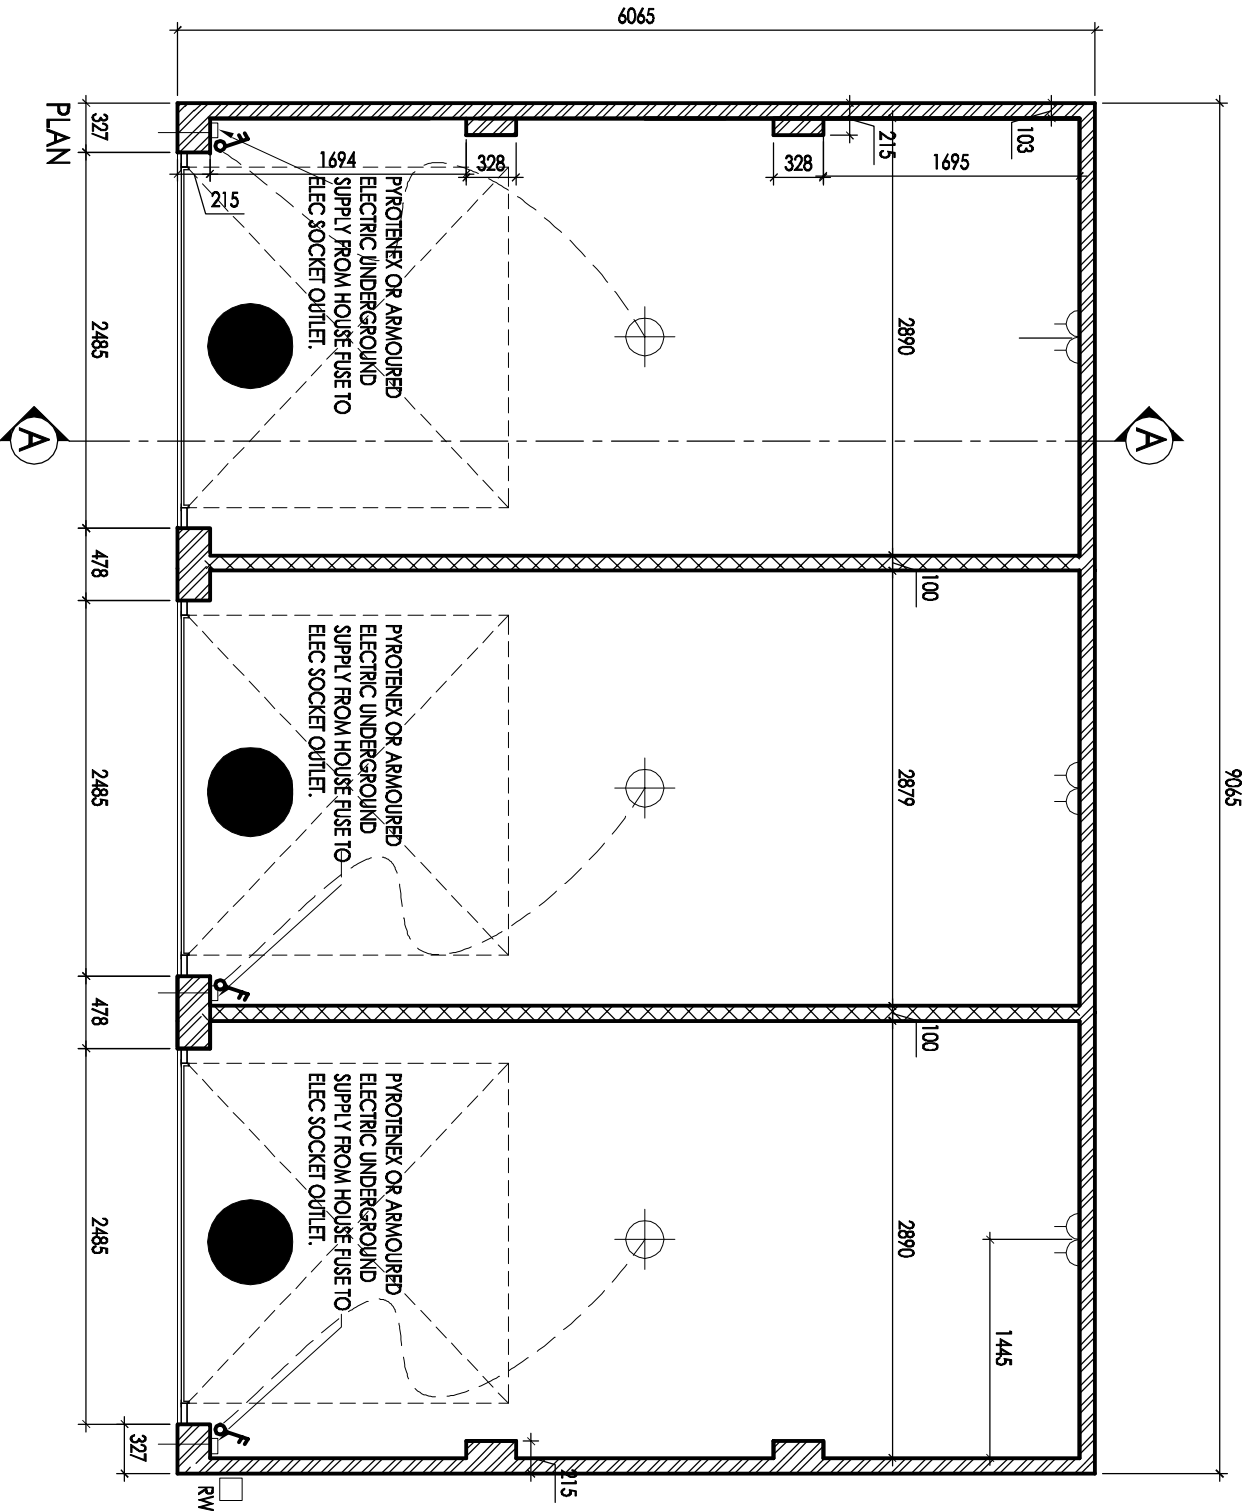
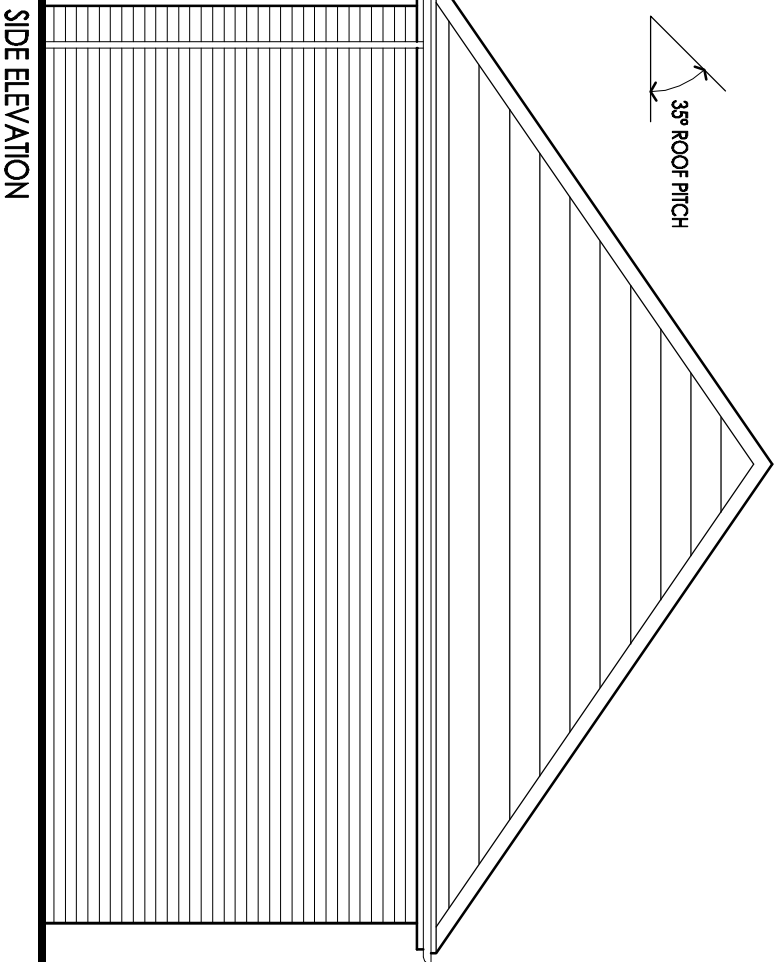


TRIPLE-TYPE 3

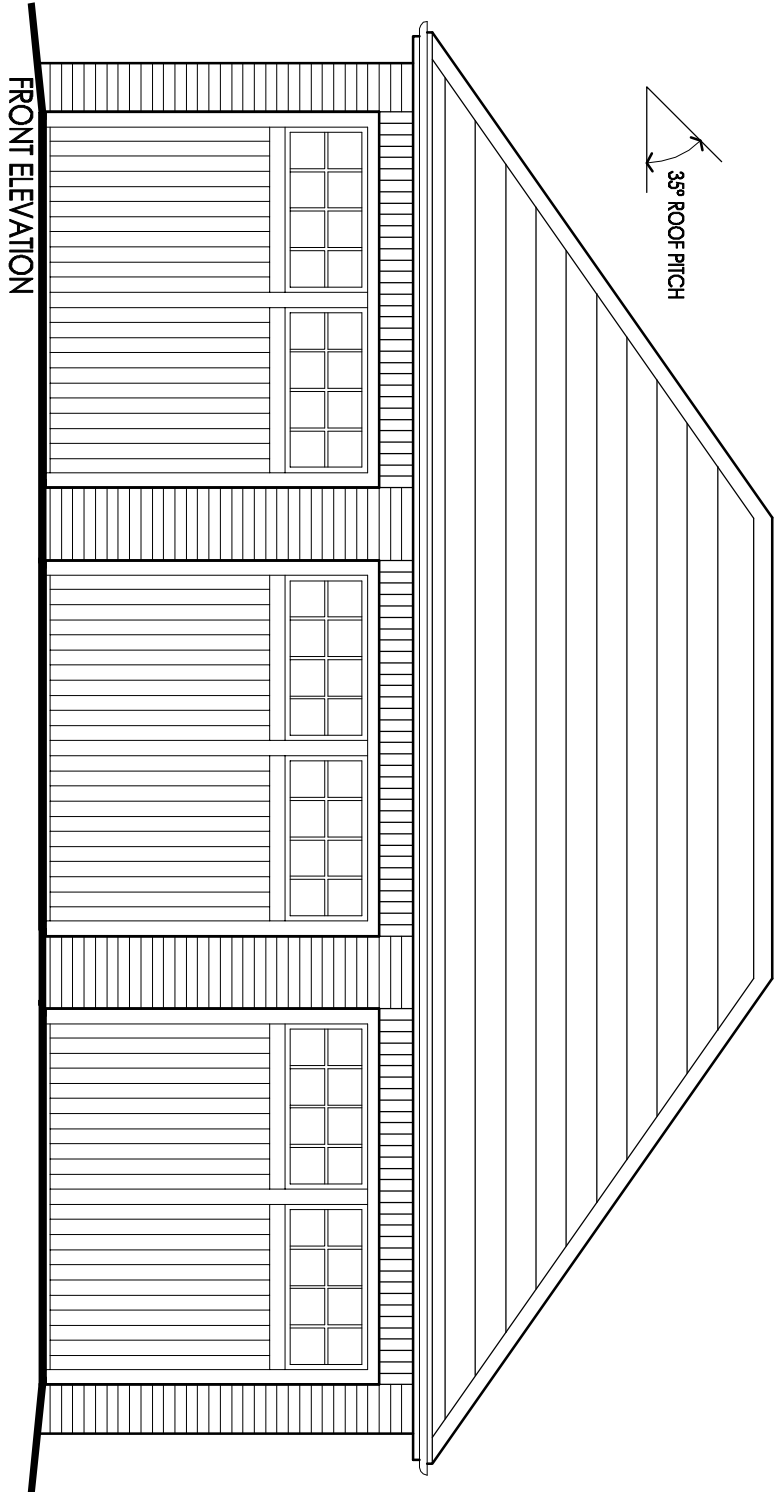

Drawing Title

Rev		Date		Description	
C-Series					
Triple Garage					
Ref	DCC	Dwg No	Rev		
CH-IG03	1	001			
Triple Garage Type 3 Plan, Section & Elevation Birch Hill					
Scale of A2		1:50			
Approval Date		05/10/2009			
REDROW					
THIS DRAWING MUST BE READ IN CONJUNCTION WITH THE RELEVANT REDROW STANDARD DETAILS Sheet Published: 29 Jul 2011 This drawing is subject to copyright DO NOT SCALE FROM THIS DRAWING					