



Handrails are flat section 40x8mm

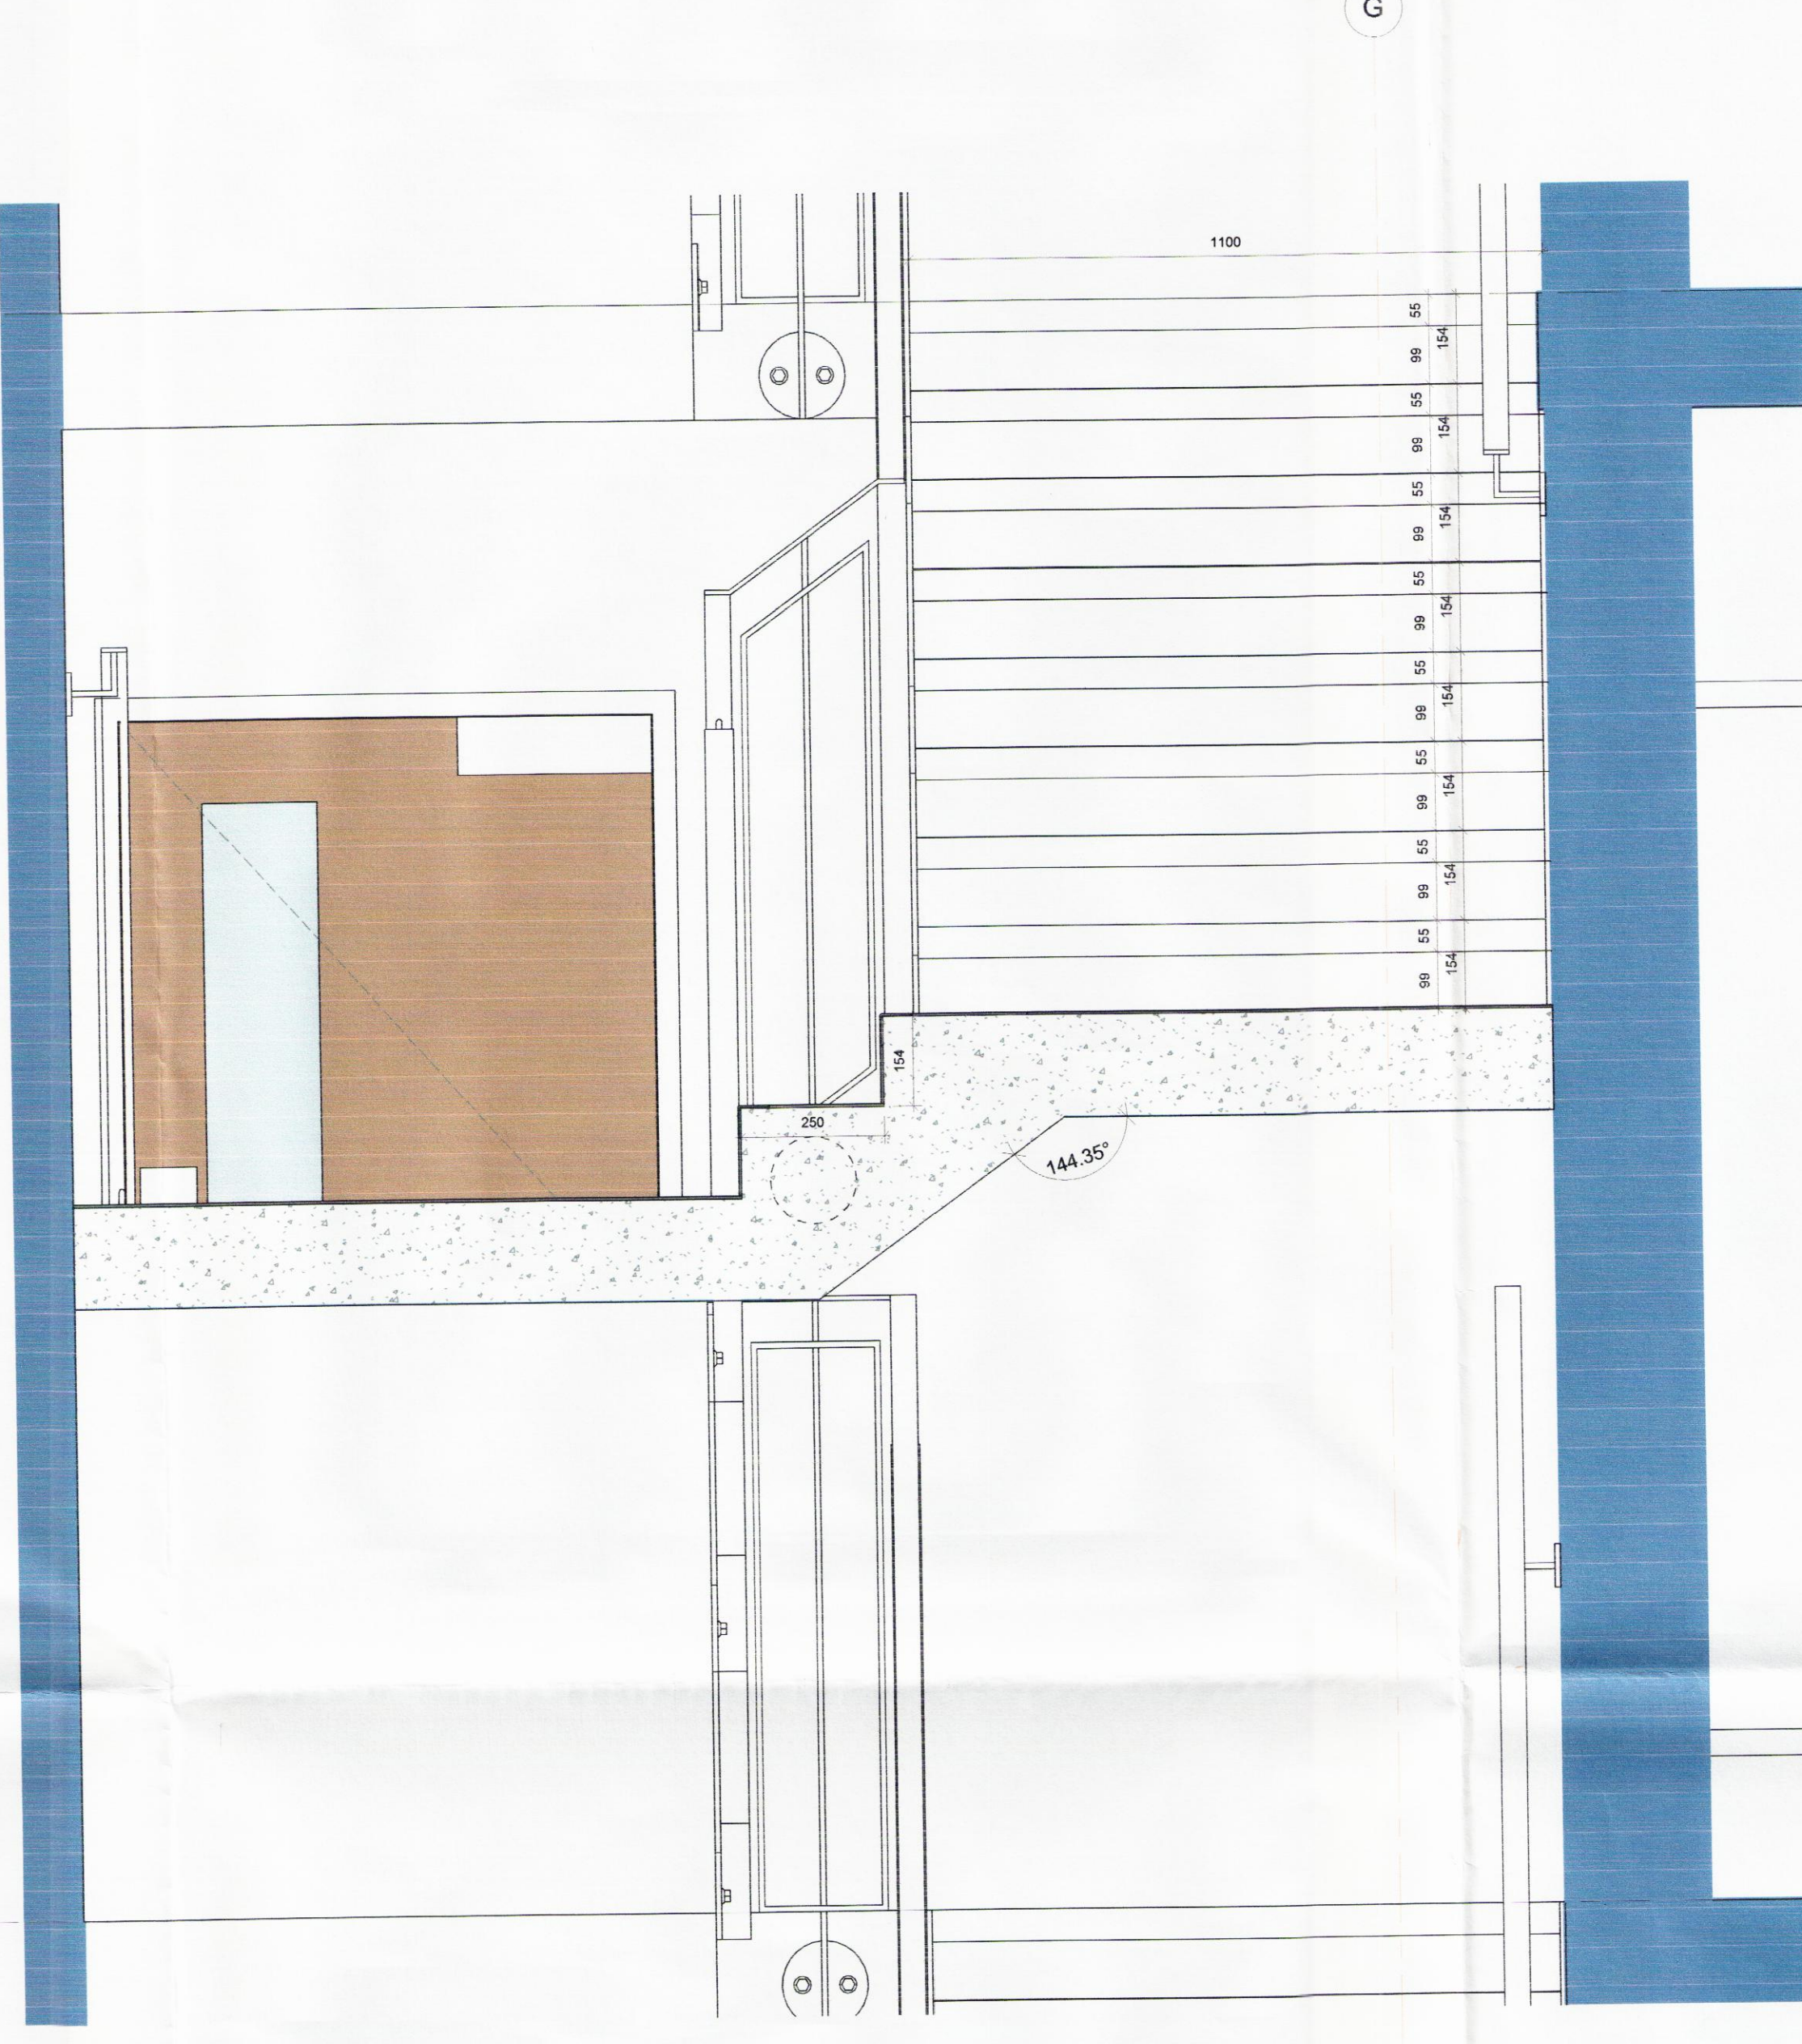

Typical Stair Cross Section

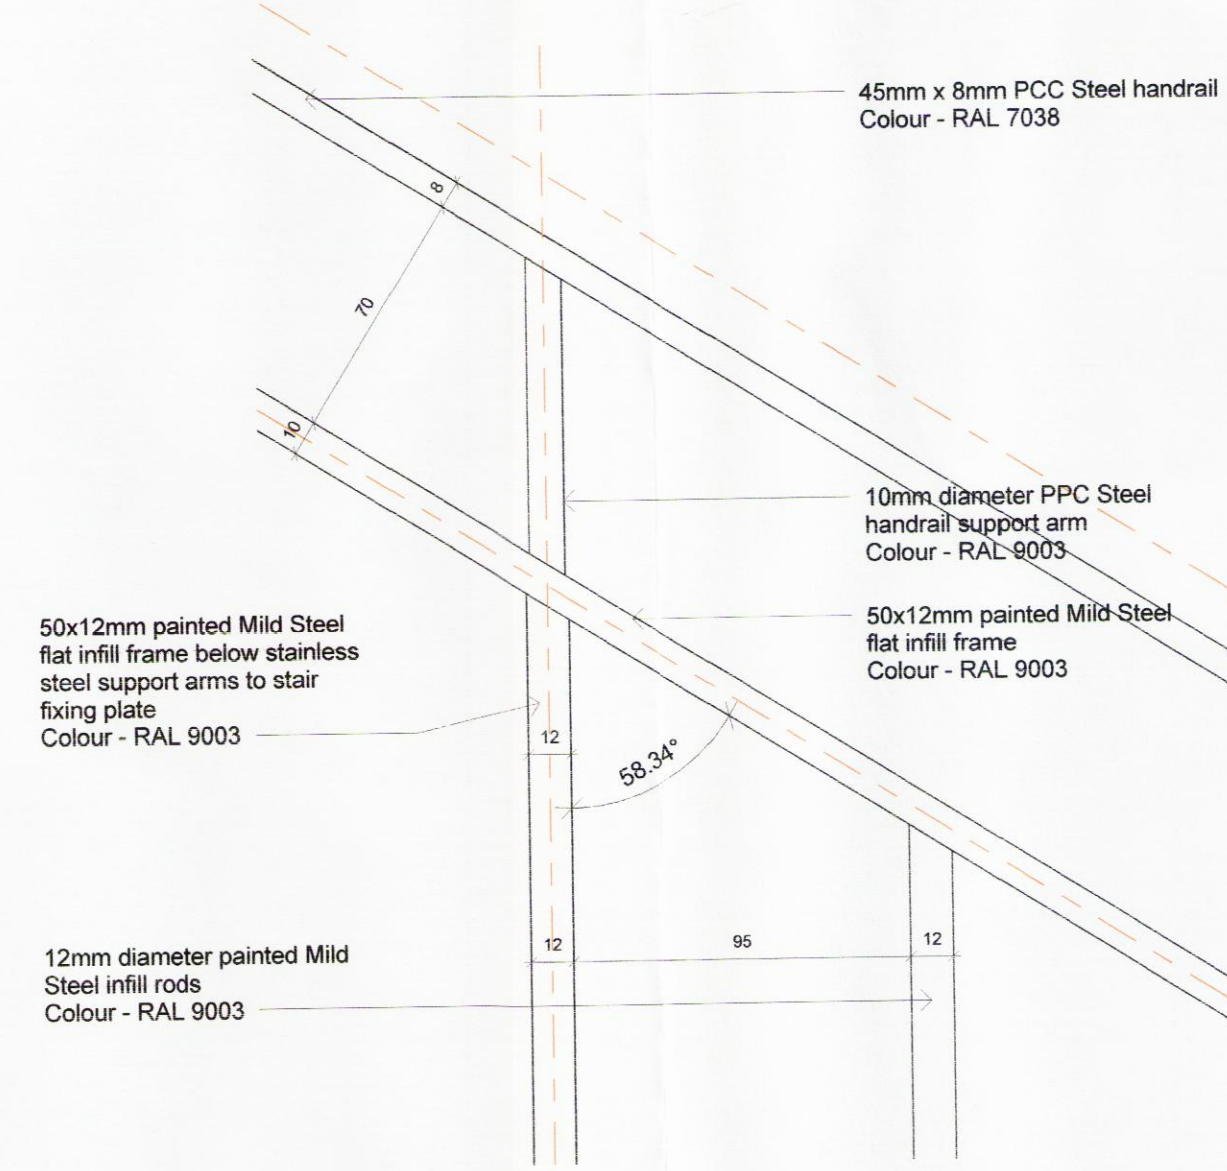

Stair Balustrade Fixing Detail

Stair Handrail Support Detail



E	Handrails changed to 45/60mm flats in lieu of 45mm dia handrails shown previously	29/04/15	IR	GR
D	Colour RAL references added to balustrades and handrails	24/04/15	IR	GR
C	Issued for CONSTRUCTION	26/02/15	IR	GR
B	Updated to include initial comments	06/01/14	IR	GR
A	First Issue	13/12/13	IR	GR
Rev	Description	Date	By	

oconnell east architects
63 Newton Street, Manchester, M1 1ET
T: 0161 839 9380 F: 0161 833 1638

dwg file: Typical Stair Details

job title: Ablett House

scale:	As indicated	@ A1	drawn:	IR
date:	13/12/13		job no:	1425
dwg no:	24 101		rev:	E