
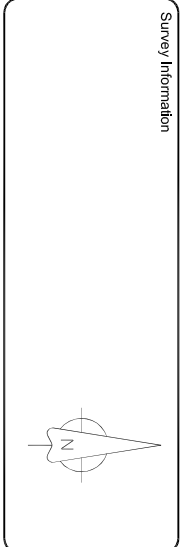


Mill Lane, West Derby.

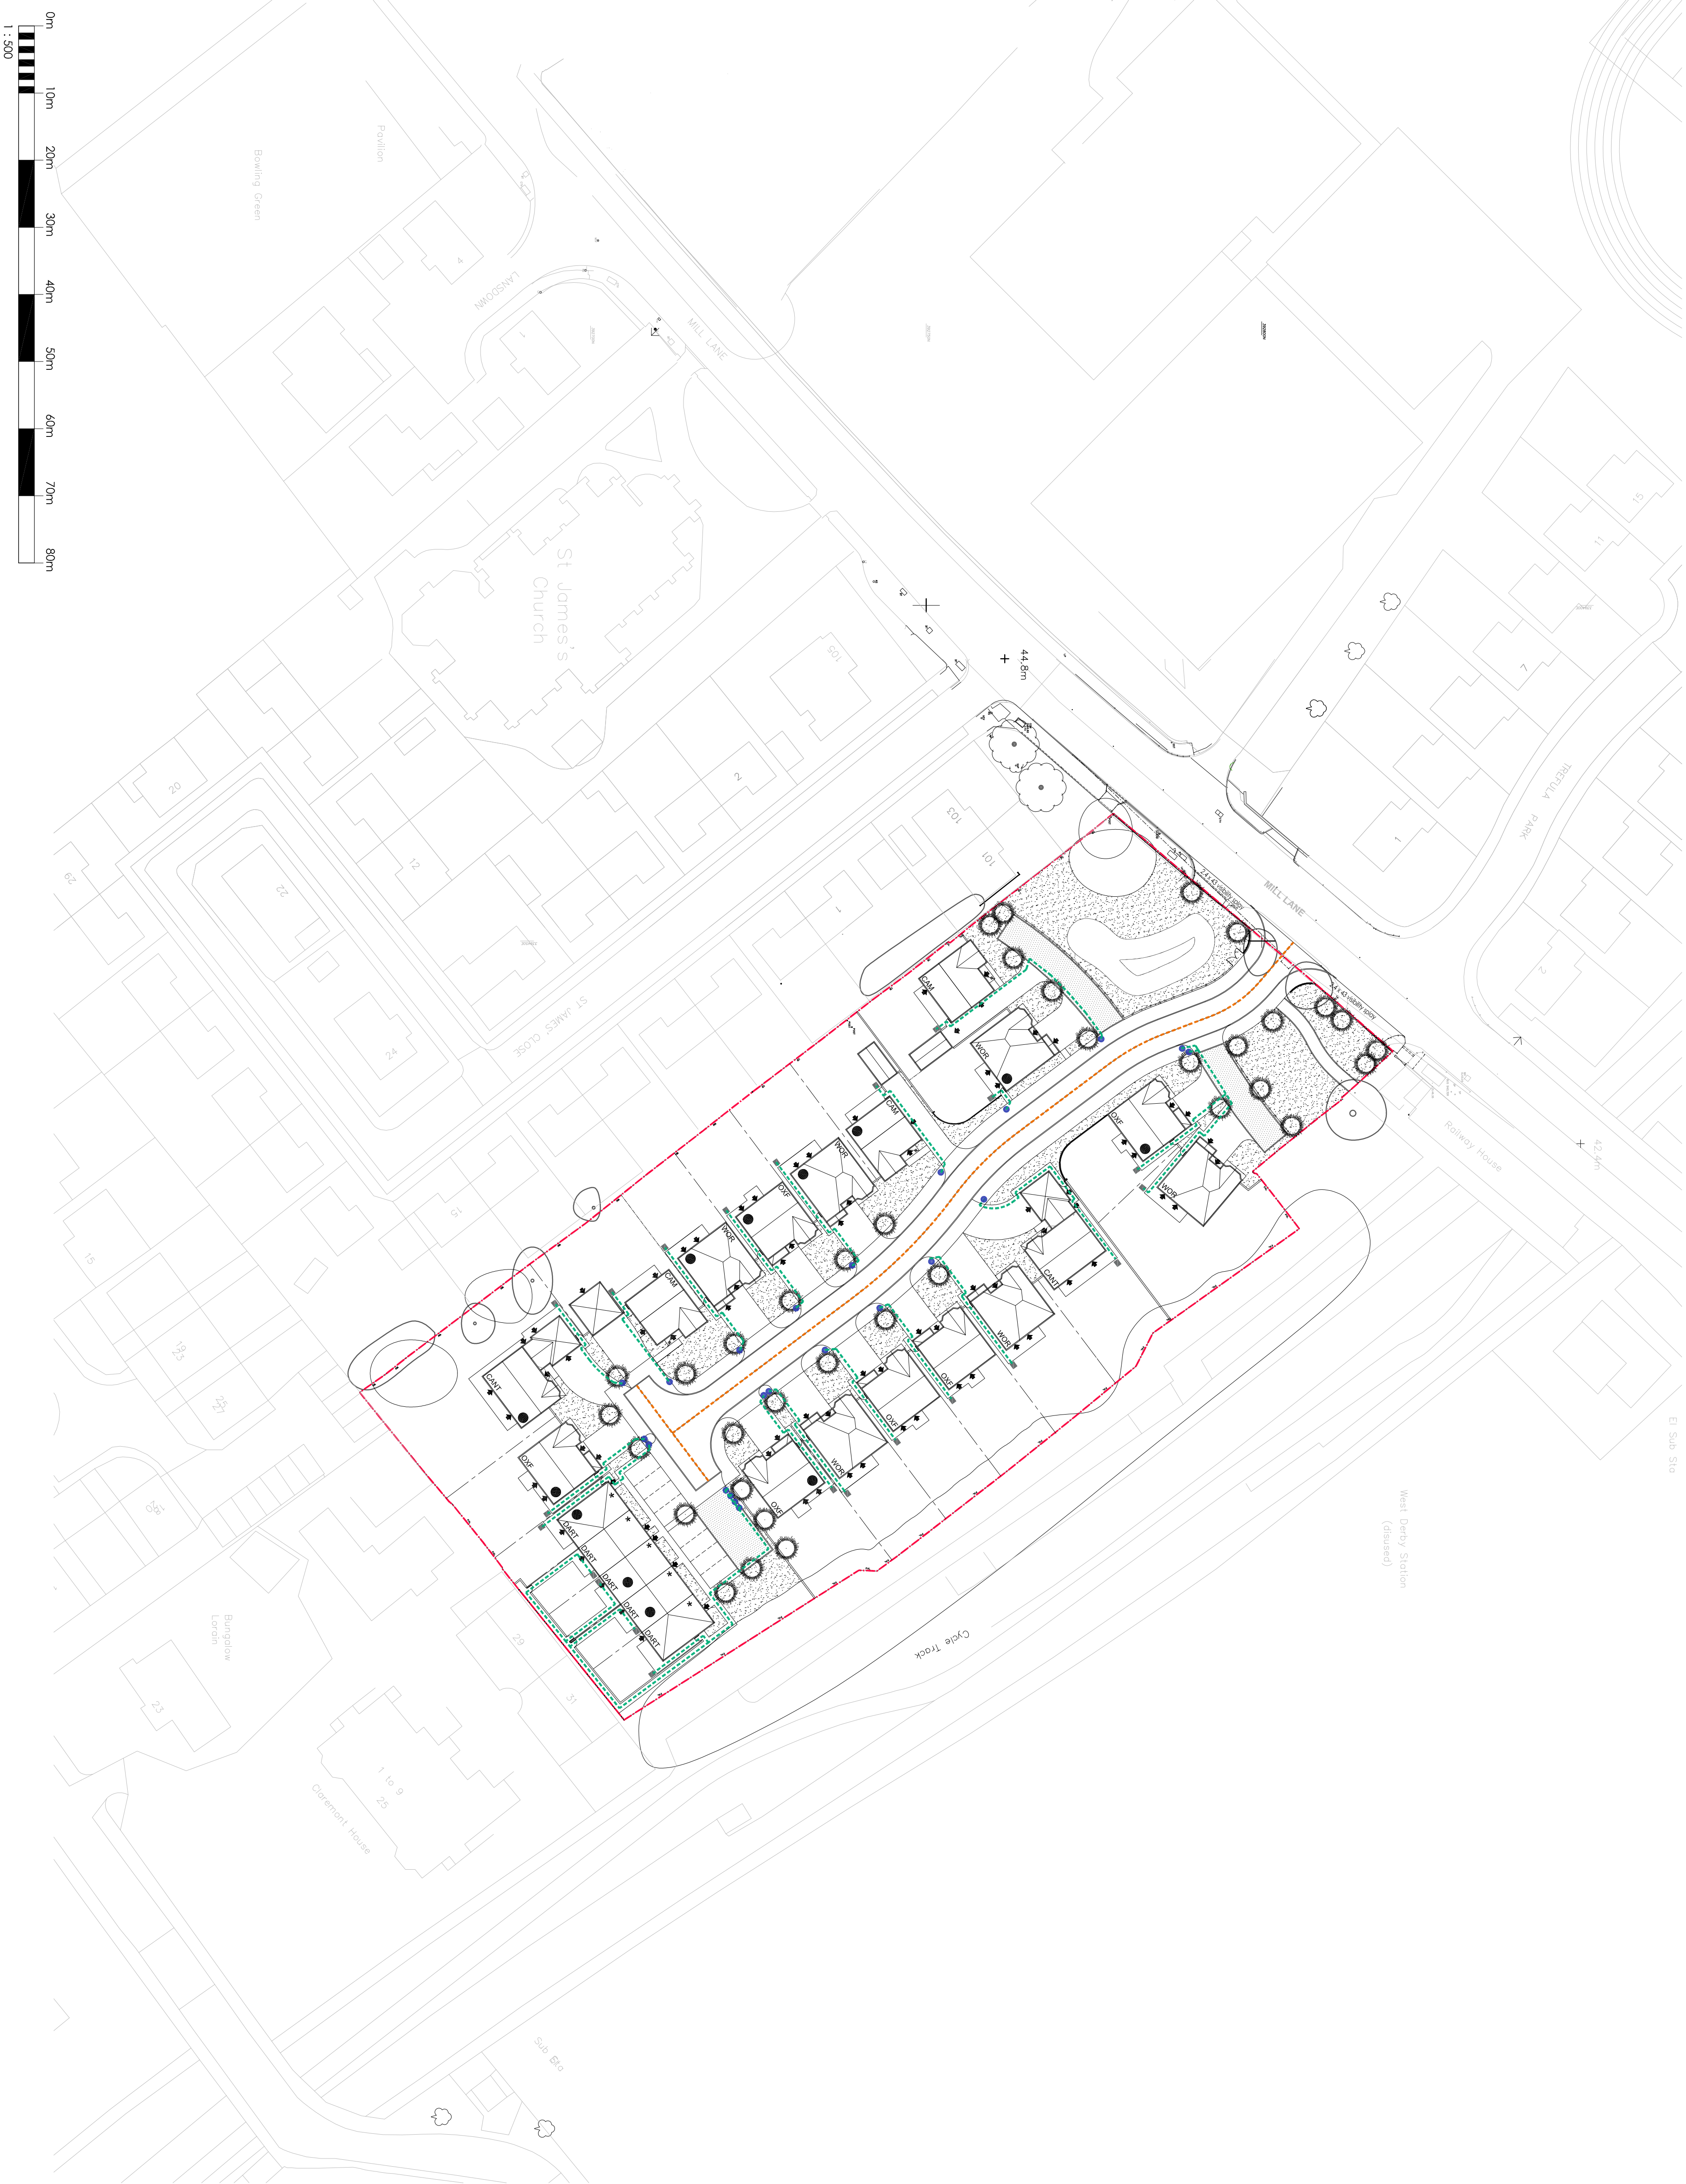

Survey Information

Legend

- Indicates bin collection point on kerbside
- Indicates location of proposed wheellie bins within private plot curtilage
- Indicates pedestrian walking distance from bin storage to collection point
- Indicates refuse vehicular

Name	Description

Proposed	Date	Author/Issue	Table

**REDROW
HOMES**

Redrow Homes Ltd - Lancashire Division
Redrow House, 14 Bolton Avenue, Bolton, Greater Manchester, M24 1PA
Tel: 01712 823436 Fax: 01712 823437 <http://www.redrow.co.uk>

Client/Owner	Mill Lane		
Location	West Derby		
Maintaining Name			
Drawing Title	Waste Management Layout		
Drawing Number	WML-001	Scale @ A1	1:500
Revision		Drawn By	
Checked By	MCK	Date Stamp	18.12.15
Checked By		Date	

This report has been prepared after consultation of our Contract & Conditions form

Legal Disclaimer: TBC