



# Mill Lane, West Derby.

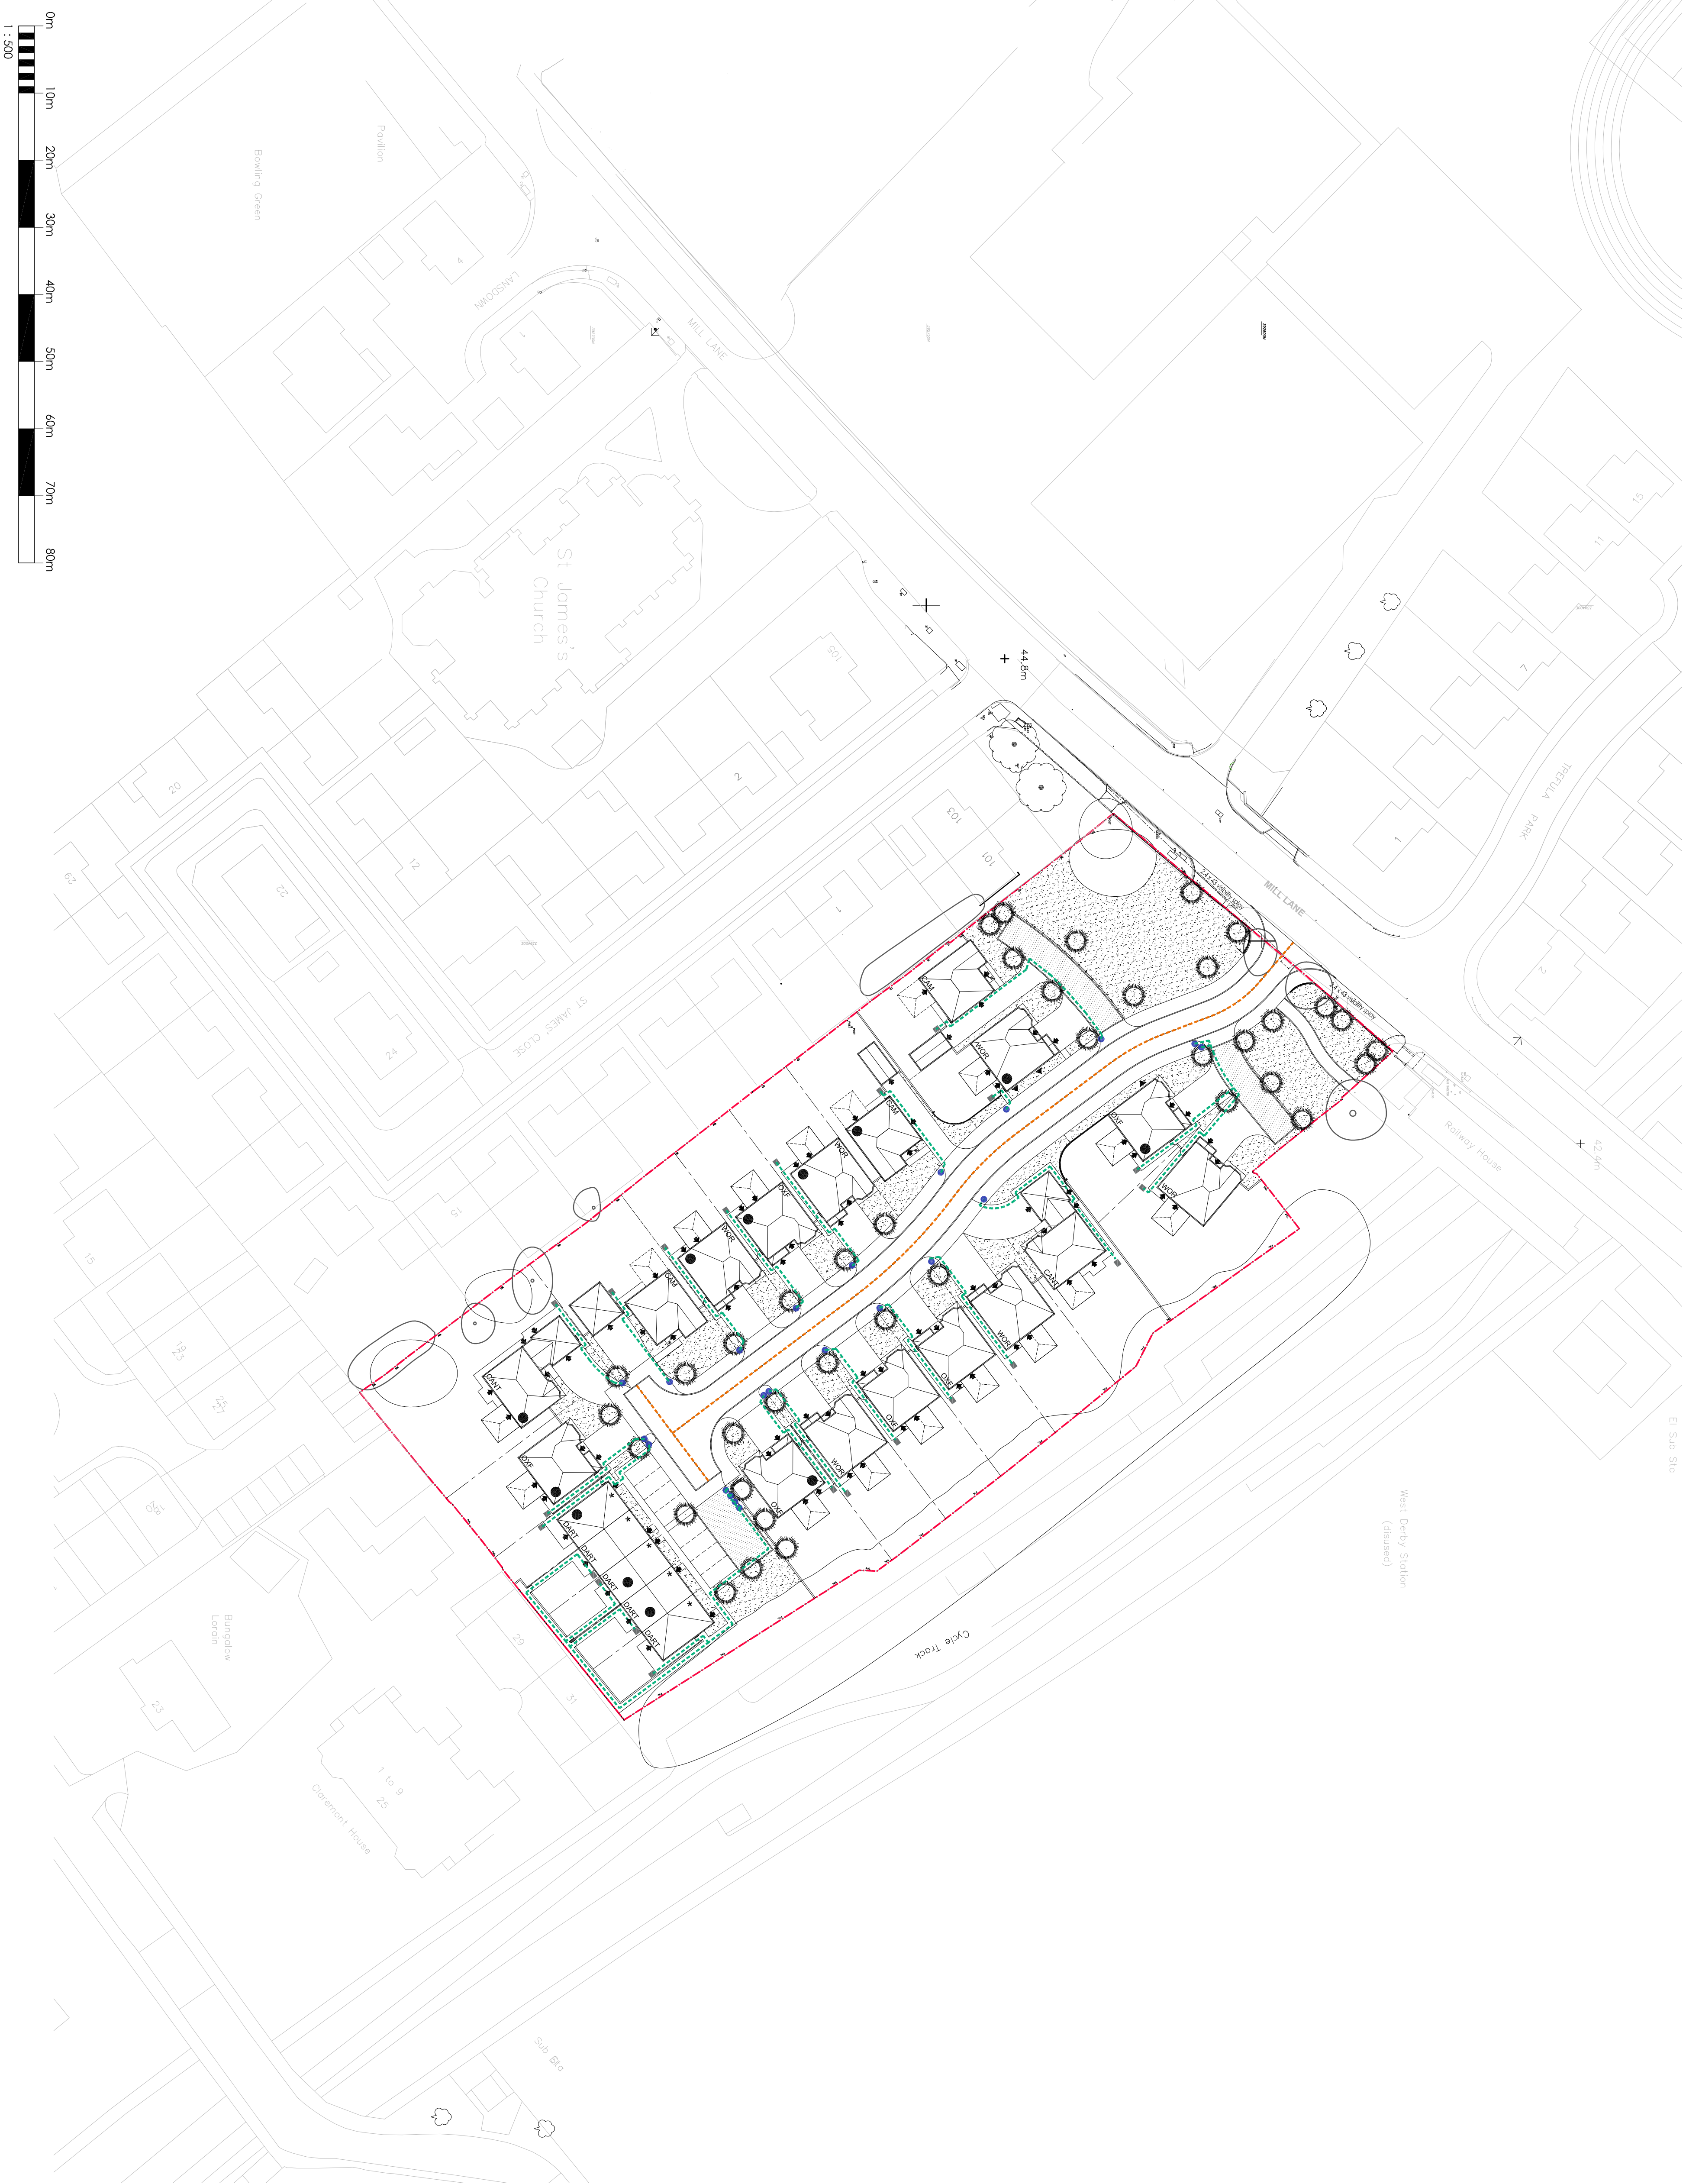

Survey Information

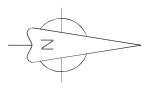


Legend

- Indicates bin collection point on kerbside
- Indicates location of proposed wheellie bins within private plot curtilage
- Indicates pedestrian walking distance from bin storage to collection point
- Indicates refuse vehicular

Name	Description

D	16/02/2016	Approved to correspond with Outline Site Layout	M/C
C	01/02/2016	Approved to correspond with Outline Site Layout	M/C
B	12/01/2016	Approved to correspond with Outline Site Layout	M/C
A	07/01/2016	House type/Designs updated	TCH
Prepared	Date	Authorised	Initials



**REDROW HOMES**

**Redrow Homes Ltd - Lancashire Division**

Redrow Homes, 14 Bilton Avenue, Boscawen, Bilton, Cheshire, Lancashire, PR7 7NA  
Tel: 01753 824916 Fax: 01753 824917 Web: www.redrow.co.uk

Client/Owner	Mill Lane
Location	West Derby
Marketing Name	
Design Title	Waste Management Layout
Design Number	WML-001
Revision	D
Drawn By	MCK
Checked By	
Scale @ A1	1:500
Drawn Status	18.12.15
Date	

This report has been prepared after consultation of our Contract & Conditions form

Legal Disclaimer: TBC