


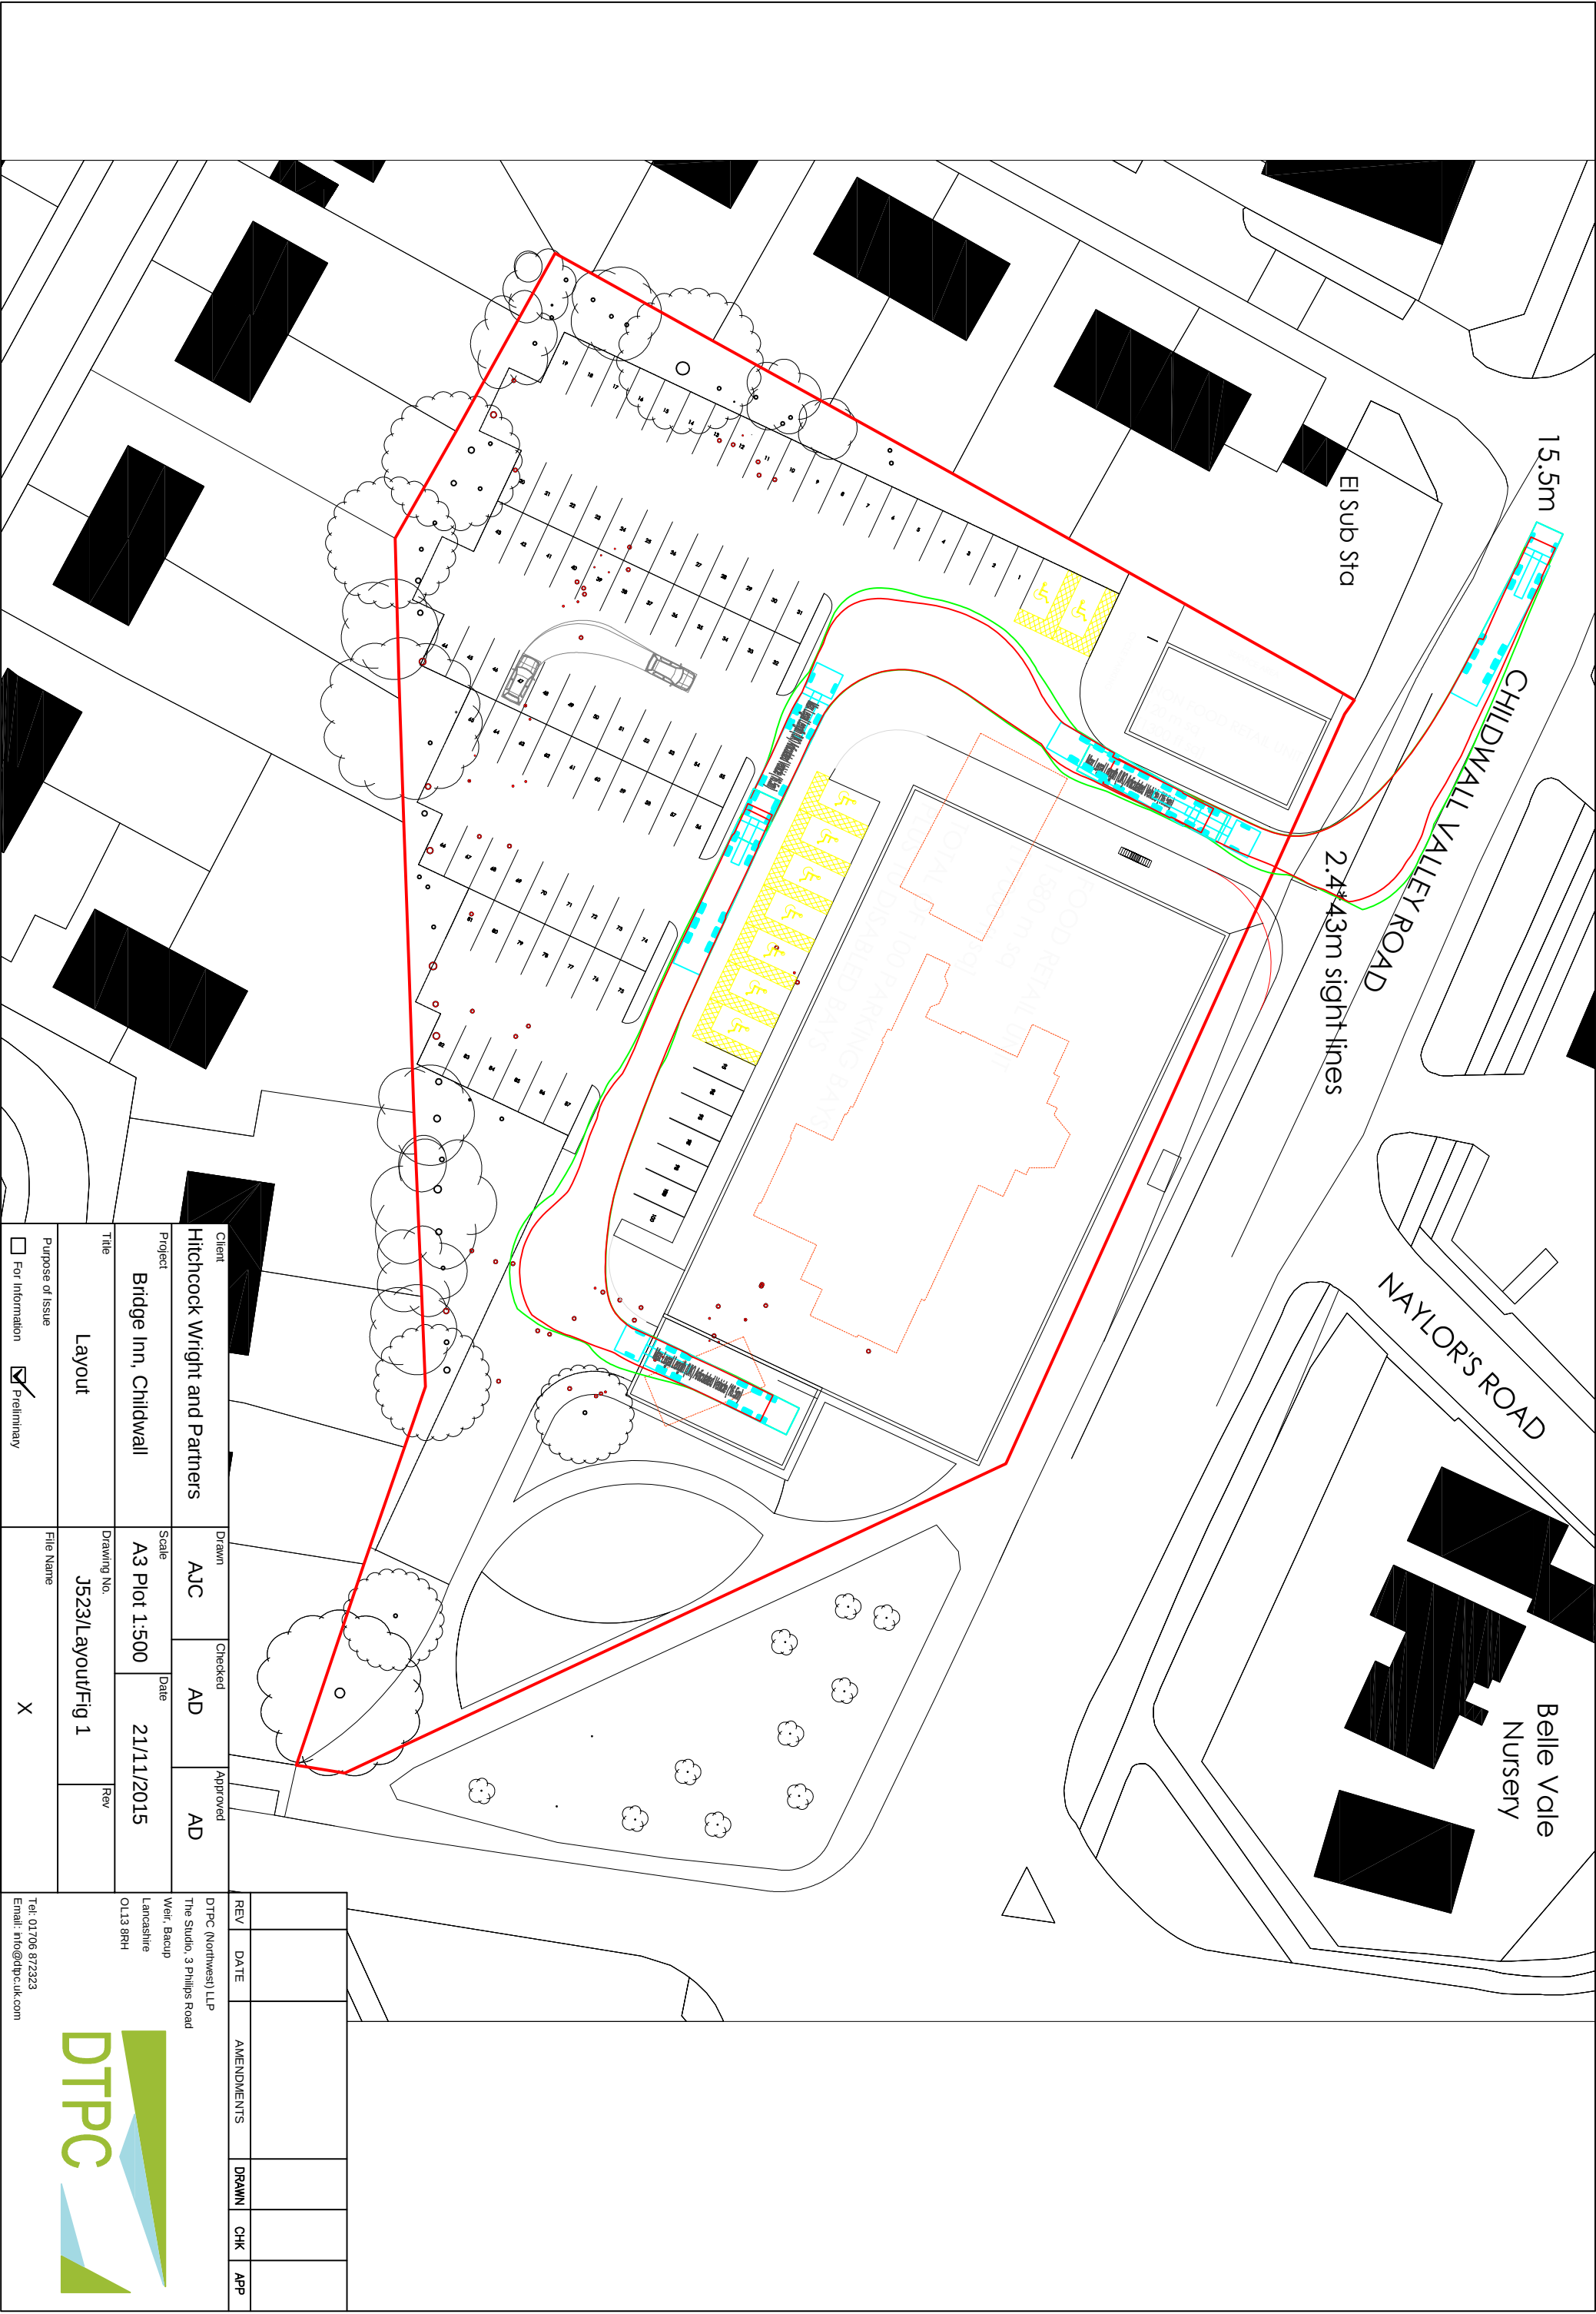

Client	Hitchcock Wright and Partners		
Project	Bridge Inn, Childwall	Scale	A3 Plot 1:500
Title	Layout	Drawing No.	J523/Layout/Fig 1
Purpose of Issue	☒ Preliminary	Date	21/11/2015
For Information	☐	Rev	

REV	DATE	AMENDMENTS	DRAWN	CHK	APP

DTPC (Northwest) LLP
The Studio, 3 Philips Road
Weir, Bacup
Lancashire
OL13 8RH



Tel: 01706 872323
Email: info@dtpc-uk.com